


- HOSEBED CAPACITIES
- (1) 1000' OF 5.00" L.D.H. HOSE
  - (2) 200' OF 2.50" D.J. POLY HOSE

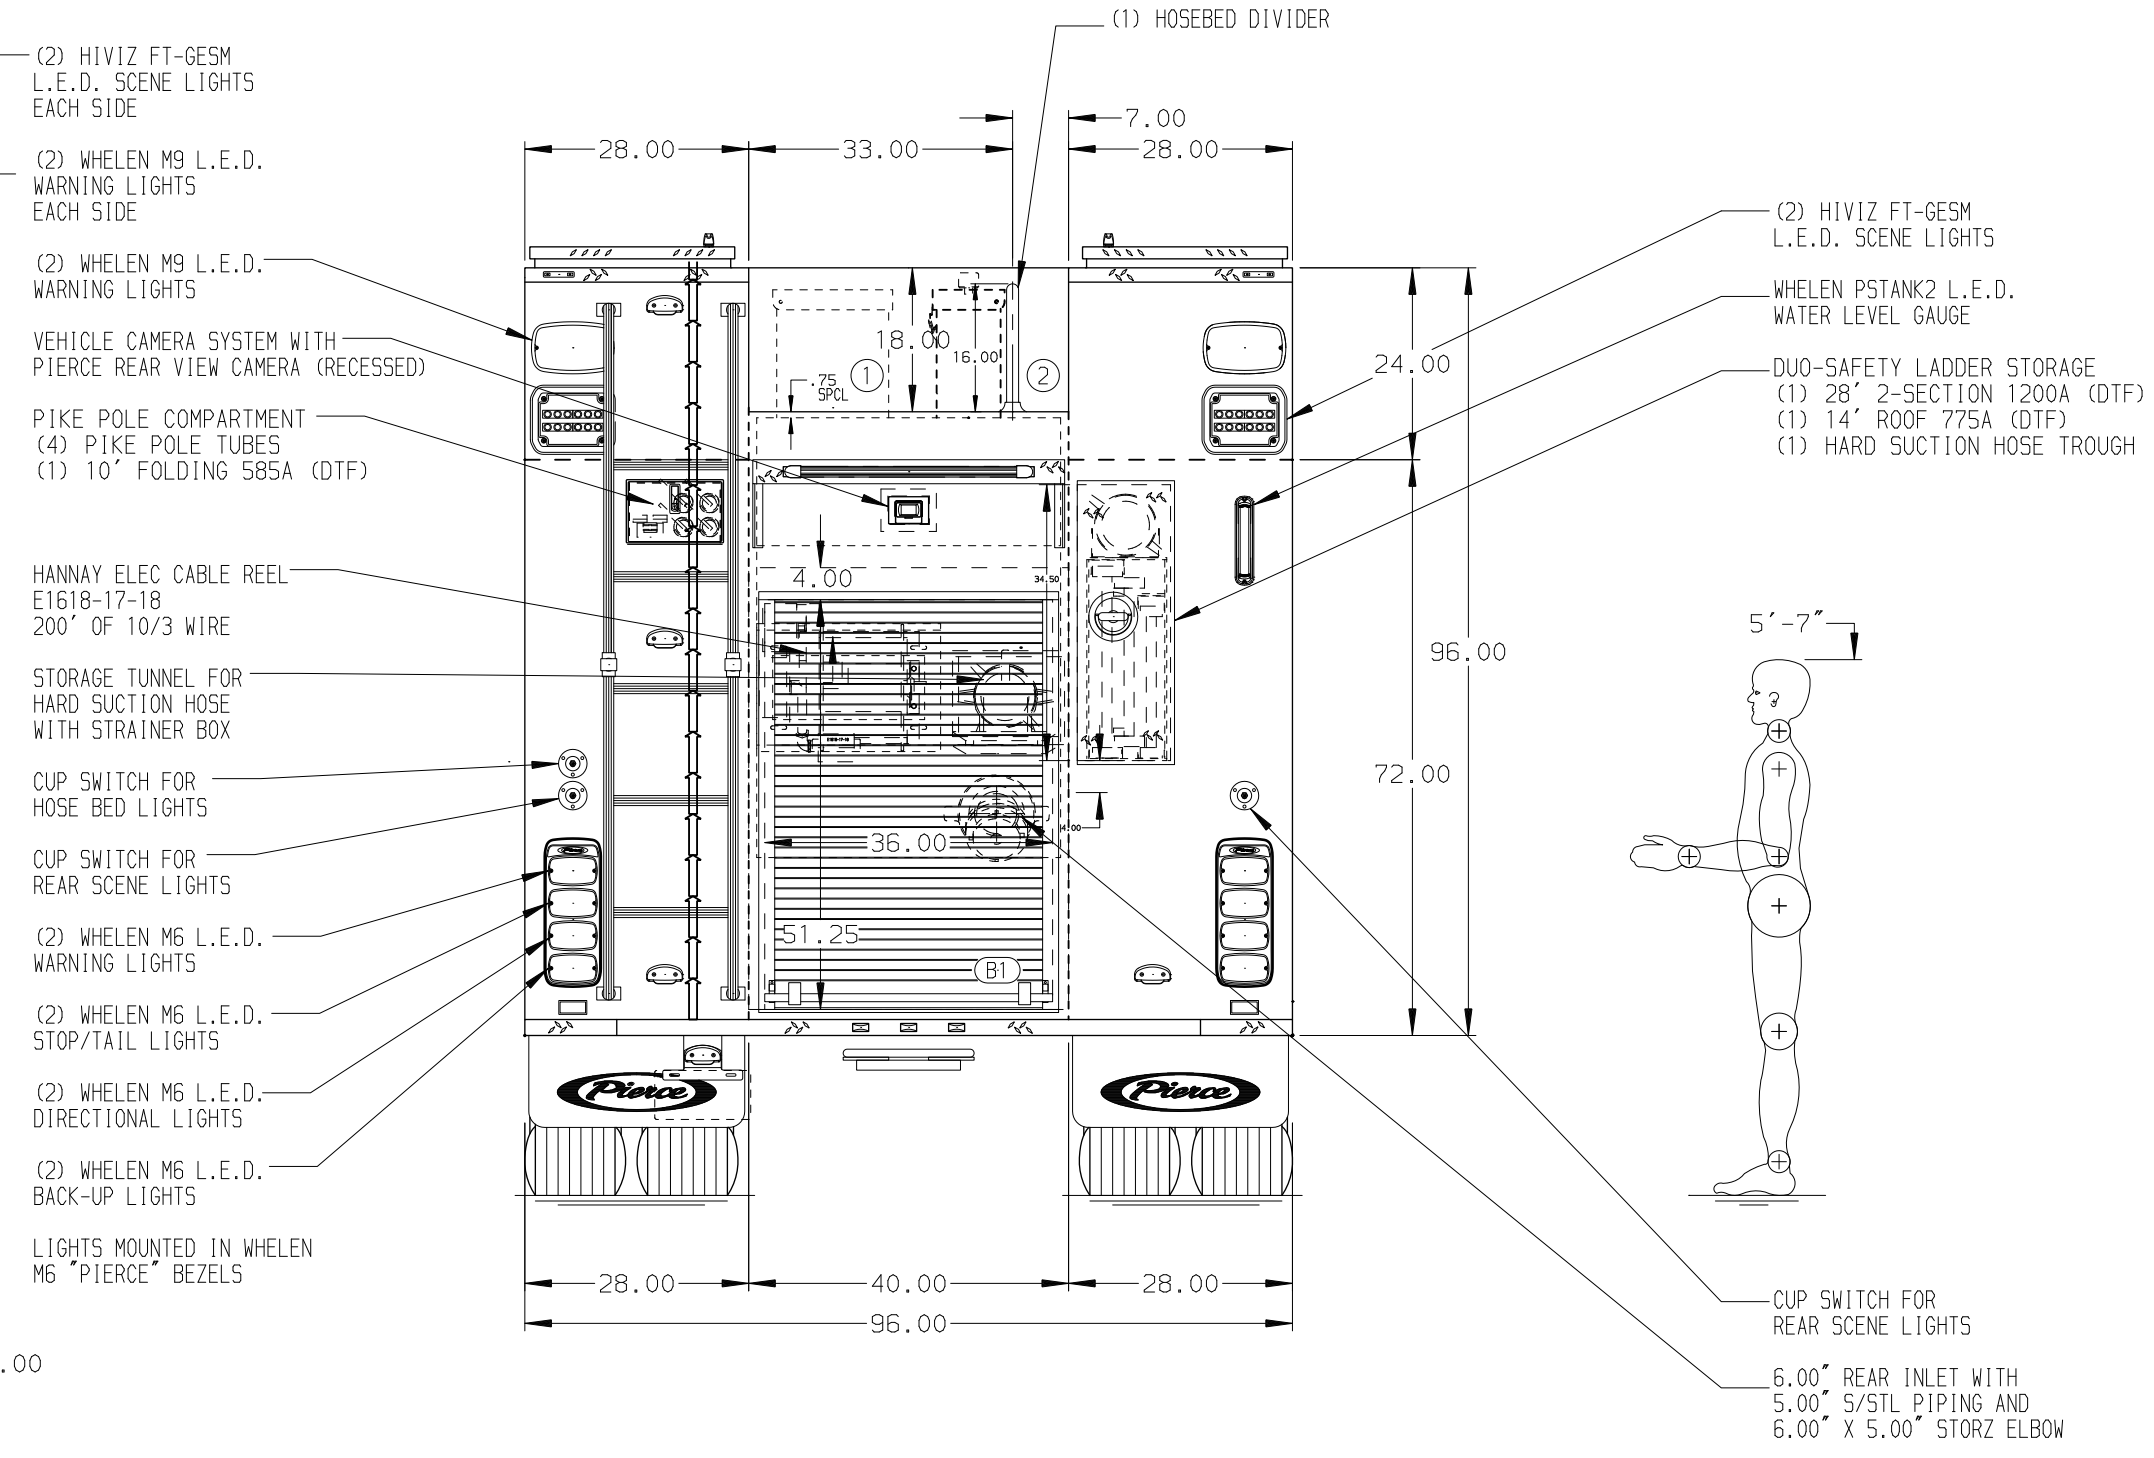

ALUMINUM BODY

MAXIMUM O.A.H. 126.00"

**NOTE**  
DIMENSIONS SHOWN ARE APPROXIMATE AND ARE SUBJECT TO MINOR DEVIATIONS AS MAY OCCUR OR BE NECESSARY IN CONSTRUCTION. MINOR DETAILS NOT SHOWN.

1. ONSPOT AUTOMATIC TIRE CHAINS TO BE PROVIDED AT REAR
2. AIR INLET WITH DISCONNECT COUPLING LOCATED IN DRIVER SIDE STEP WELL
3. BATTERY CHARGER/COMPRESSOR LOCATED IN COMPARTMENT LS3
4. BATTERY CHARGER INDICATOR BEHIND DRIVER'S SEAT DISPLAYED THROUGH WINDOW
5. DUAL L.E.D. LIGHT STRIPS LOCATED IN HOSE BED
6. SEVEN DRIP PAN GUARDS FOR ROLL-UP DOORS LOCATED PER SHOP ORDER
7. SEVEN FULL WIDTH/DEPTH ADJUSTABLE SHELVES IN COMPARTMENTS PER SHOP ORDER
8. THREE FLOOR MOUNTED SLIDE-OUT TRAYS IN COMPARTMENTS PER SHOP ORDER
9. ONE ADJUSTABLE TILT/SLIDE-OUT TRAY LOCATED IN COMPARTMENT PER SHOP ORDER
10. ONE VERTICAL PARTITION IN COMPARTMENT PER SHOP ORDER
11. CIRCUIT BREAKER PANEL IN COMPARTMENT PER SHOP ORDER
12. 120V DUPLEX RECEPTACLE LOCATED PER SHOP ORDER

REV	DATE	BY	CH	ENFORCER
24NOV21	JUS	NPE		
25AUG21	JUS	NPE		

		JOB NO.	36494
		SCALE	DATE
TITLE	1500-D-1020P, 1000 WATER, 20 FOAM, 171" PUMPER BODY (2) BUMPER CROSSLAYS, DELUGE, LIGHT TOWER		
FOR	NEW ATHENS FIRE PROTECTION DISTRICT NEW ATHENS, ILLINOIS		
DWG NO.	36494AD		
CHECKED BY	NPE	DRAWN BY	JUS
SHEET SIZE	D	SHEET NO.	1 OF 1