

# PUMPER BODY

Long Aluminum 2nd Gen Pumper

## CHASSIS

Enforcer Chassis

## CHASSIS AXLE, FRONT, CUSTOM

19,500 Lb TAK-4 Axle

## AXLE, REAR

27,000 Lb Meritor Axle

## ENGINE

500 HP Cummins X12 Engine

## TRANSMISSION

Allison 5th Gen, 4000 EVS P

## BUMPER

19" Extended Painted Steel

## CAB

7010 Enforcer Cab

## BODY

### WATER TANK

1000 Gallon Poly Water Tank

### COMPT, PUMPER, REAR

30.75" FF RollUp Rear Compt

### COMPT, PUMPER, LEFT SIDE

171" Lap Full Height & Depth Front & Rear

### COMPT, PUMPER, RIGHT SIDE

171" Lap Full Height Front & Rear FOLER

## FIRE SUPPRESSION PUMPHOUSE

45" Control Zone Side Mount

### PUMP

1500 GPM Hale QMAX

### CROSSLAYS, 1.50"

(2) 1.50" Crosslays Std. Capacity

### CROSSLAYS, 2.50"

2.50" Crosslay Not Required

### SPEEDLAYS

1.50" Not Required

### GENERATOR

Generator Not Required

### Foam System

Foam System Not Required

### Foam Cell

Foam Cell Not Required


Side Roll and Frontal Impact Protection

### NOTE

DIMENSIONS SHOWN ARE APPROXIMATE AND ARE SUBJECT TO MINOR DEVIATIONS AS MAY OCCUR OR BE NECESSARY IN CONSTRUCTION. MINOR DETAILS NOT SHOWN.

- SHORELINE RECEPTACLE WITH KUSSMAUL SUPER AUTO-EJECT LOCATED ON DRIVER SIDE PUMP PANEL
- AIR INLET WITH DISCONNECT COUPLING IN THE DRIVER SIDE PUMP PANEL
- BATTERY CHARGER LOCATED IN COMPARTMENT PER SHOP ORDER
- BATTERY CHARGE INDICATOR LOCATED ON THE DRIVER SIDE SEAT RISER
- EIGHT ADJUSTABLE SHELVES IN COMPARTMENTS PER SHOP ORDER
- FIVE FLOOR MOUNTED SLIDE-OUT TRAY IN COMPARTMENT PER SHOP ORDER
- ONE SWING-OUT TOOLBOARDS LOCATED IN COMPARTMENT PER SHOP ORDER
- TECH THREE DRAWER ASSEMBLY LOCATED IN COMPARTMENT PER SHOP ORDER
- ONSPOT AUTOMATIC TIRE CHAINS
- ONE 2.50" OUTLET WITH 2.50" PIPING LOCATED ON TOP BUMPER RIGHT SIDE

- ONE SLIDE-OUT TRAY LOCATED PER SHOP ORDER
- ONE TOOLBOARD ADDED TO SLIDE-OUT TRAY LOCATED PER SHOP ORDER
- TWO VERTICAL PARTITIONS LOCATED PER SHOP ORDER

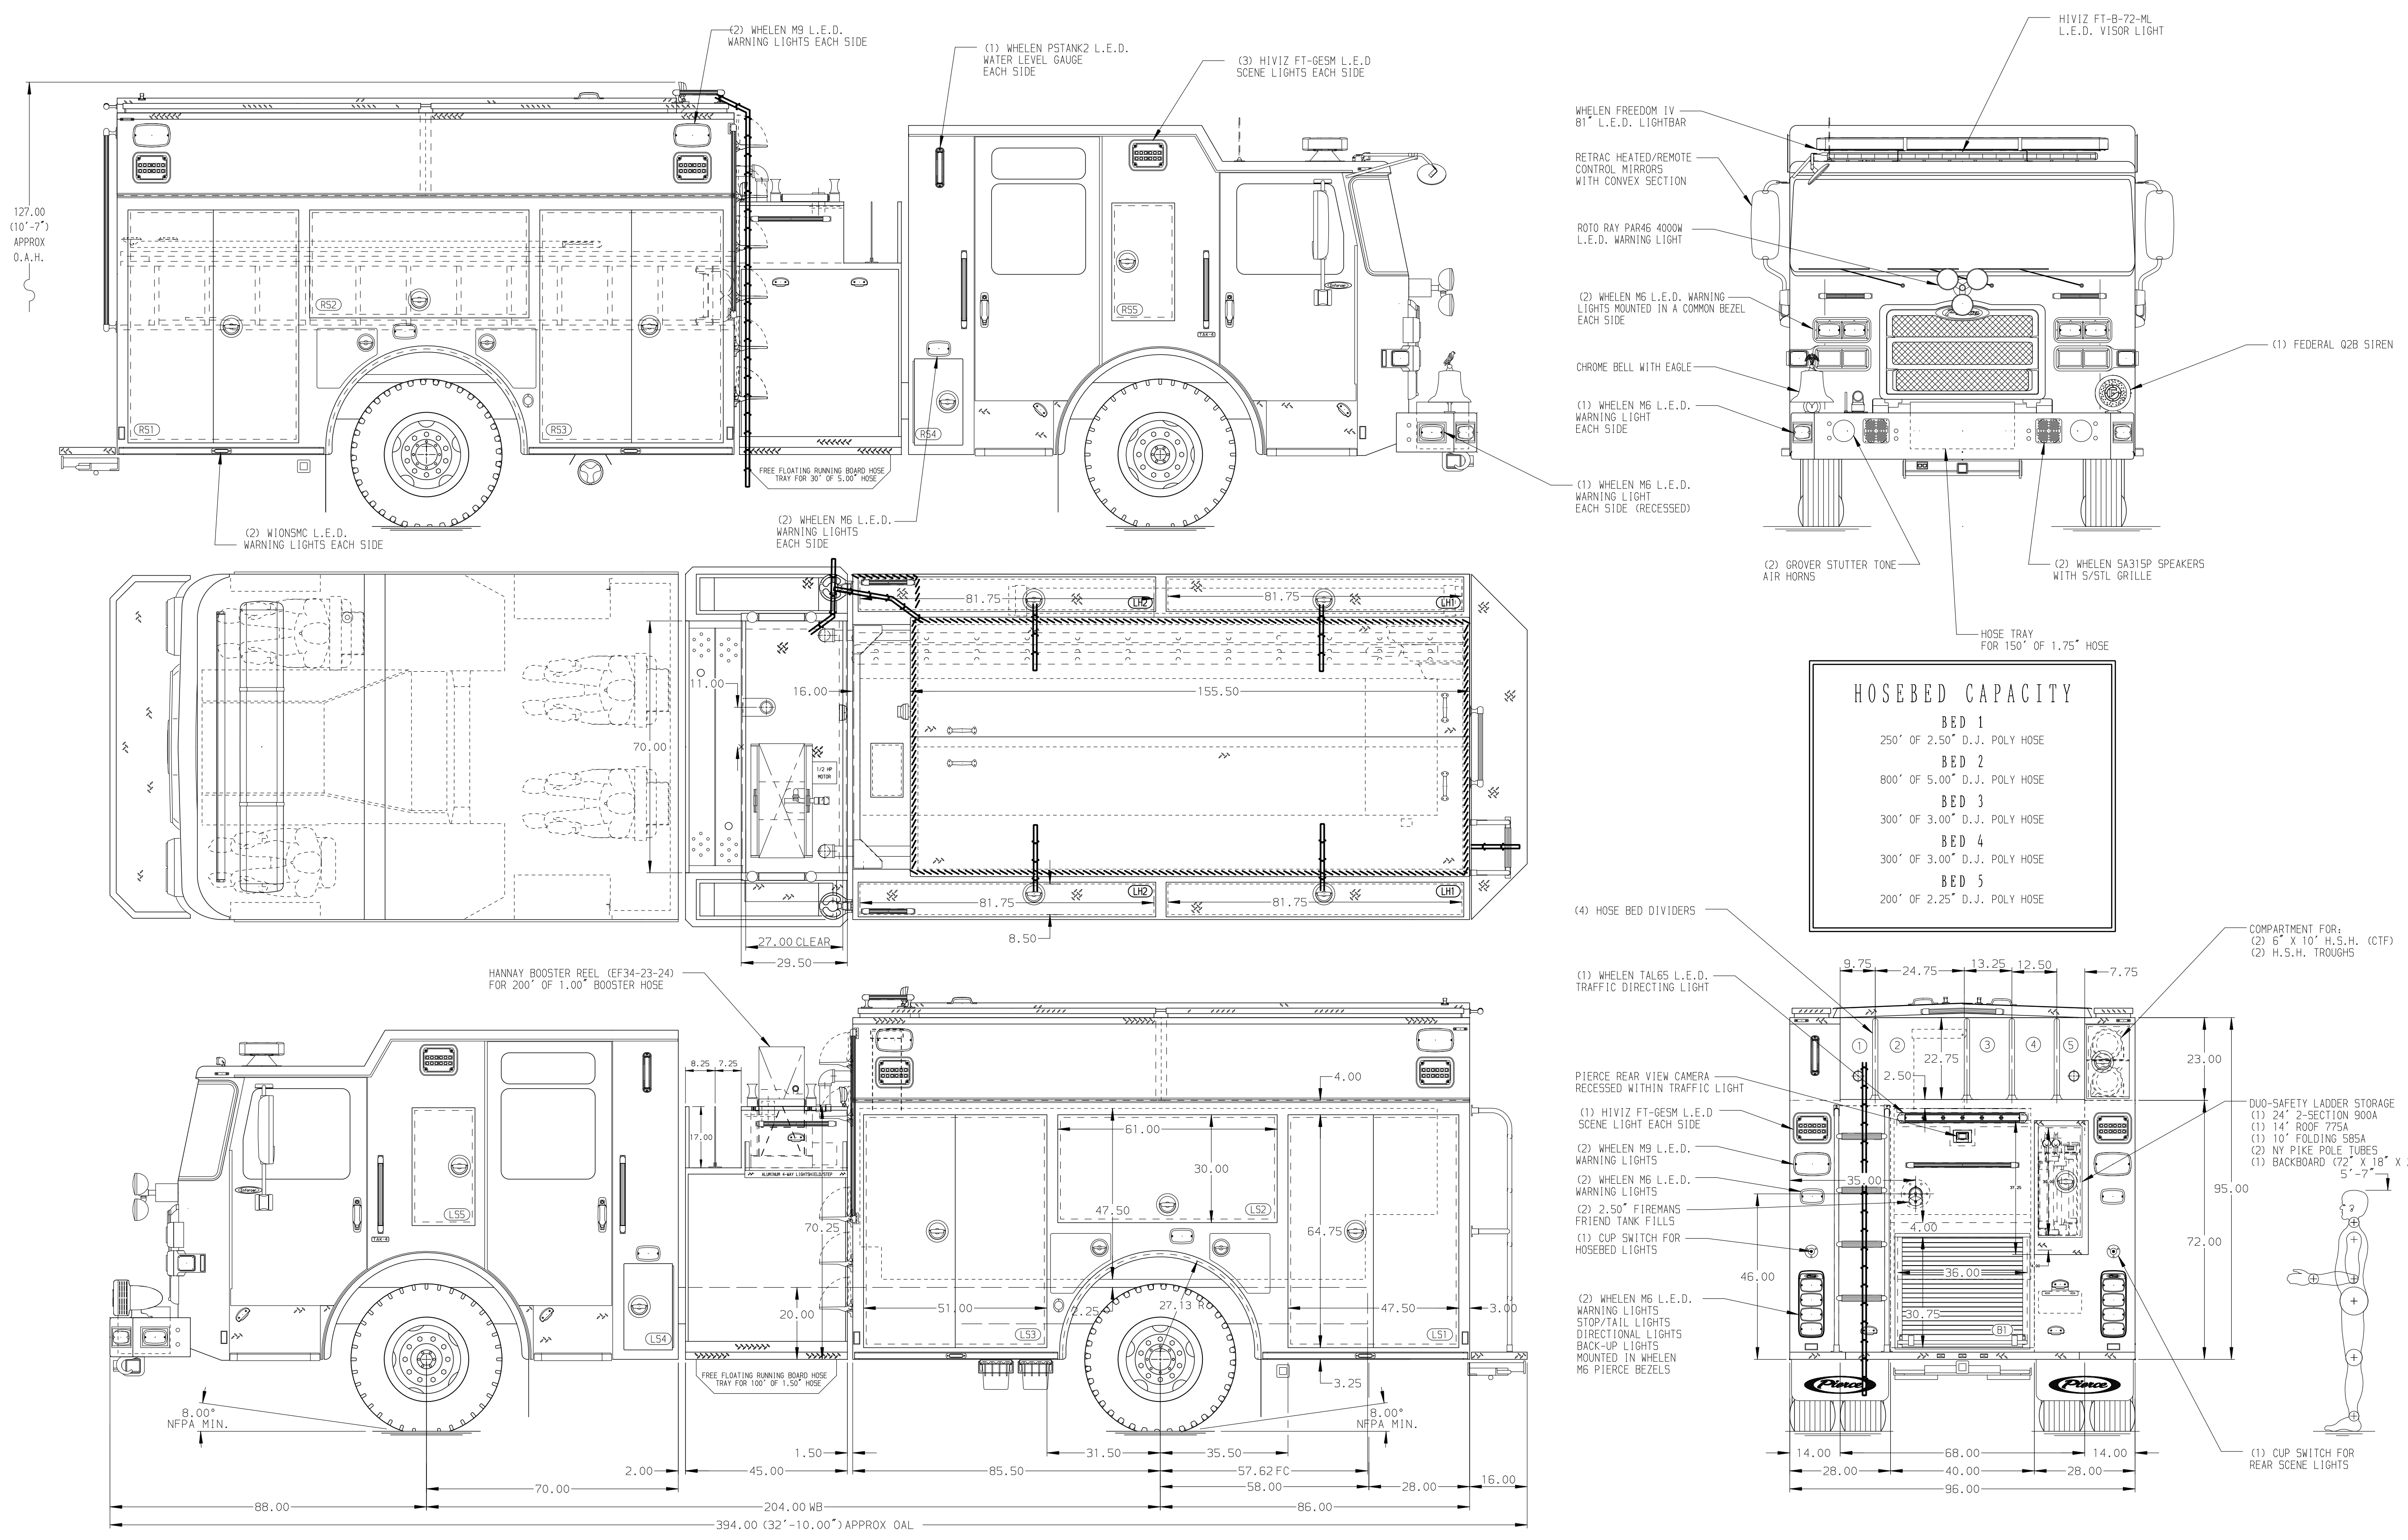

		JOB NO.	36950
		SCALE	DATE
<b>Pierce MANUFACTURING INC.</b>		TITLE	Pierce Pumper Approval Drawing
		FOR	Lebanon Fire Department
		CHECKED BY	MMF
		DATE	09AUG21
		SHEET SIZE	11AUG21
		SHEET NO.	1 OF 1
		DWG NO.	36950AD

REV	DATE	BY	CH	ENFORCER
04JAN22	MMF	JGO		CHASSIS DATA
22DEC21	MMF	JGO		MAKE
10NOV21	MMF	JGO		PIERCE
29SEP21	MMF	COL		MODEL