

Pumper, PUC BODY

Pumper, PUC, Aluminum

CHASSIS

Enforcer Chassis, PUC

CHASSIS AXLE, FRONT, CUSTOM

19,500 Lb Tak-4 Axle

AXLE, REAR

27,000 Lb Dana Axle

ENGINE

450 HP Cummins L9 Engine

TRANSMISSION

Allison 5th Gen, 3000 EVS P

BUMPER

26" Underslung, Quantum Style

CAB

7010 Enforcer Cab, PUC

BODY

WATER TANK

750 Gallon Poly Water Tank

COMPT, PUMPER, REAR

46.50" FF RollUp Rear Compt w/Tailboard, PUC

COMPT, PUMPER, DRIVER SIDE

189" RollUp/Lap/RollUp Full Height & Depth Front & Rear

COMPT, PUMPER PASS. SIDE

189" RollUp/Lap/RollUp Full Height & Depth Front & Rear

FIRE SUPPRESSION PUMPHOUSE

Control Zone, PUC

PUMP

1500 GPM Pierce PUC

CROSSLAYS, 1.50"

1.50" Crosslay Not Required

CROSSLAYS, 2.50"

(2) 2.50" Deadlays Std. Capacity

GENERATOR

Harrison 6kW MSV Hydraulic Generator

Foam System

Foam System Not Required

Foam Cell

Foam Cell Not Required


Frontal Impact Protection

NOTE

DIMENSIONS SHOWN ARE APPROXIMATE AND ARE SUBJECT TO MINOR DEVIATIONS AS MAY OCCUR OR BE NECESSARY IN CONSTRUCTION. MINOR DETAILS NOT SHOWN.

- SHORELINE RECEPTACLE WITH KUSSMAUL SUPER AUTO-EJECT LOCATED ON IN DRIVERS SIDE CAB CORNER
- AIR INLET WITH DISCONNECT COUPLING IN DRIVER SIDE STEPWELL
- BATTERY CHARGER LOCATED IN COMPARTMENT L53
- BATTERY CHARGE INDICATOR LOCATED ON D.S. SEAT RISER
- SEVEN ADJUSTABLE SHELVES LOCATED PER SHOP ORDER
- THREE FLOOR MOUNTED SLIDE-OUT TRAYS LOCATED PER SHOP ORDER
- ONE SLIDE-OUT TOOLBOARD LOCATED PER SHOP ORDER
- THREE VERTICAL PARTITIONS LOCATED PER SHOP ORDER
- ONE SWING-OUT TOOLBOARD LOCATED PER SHOP ORDER

- PARTITION BETWEEN COMPARTMENTS R51/B1
- TWO 120V RECEPTACLES LOCATED PER SHOP ORDER
- HANNAY CORD REEL MODEL E1618-17-18 WITH 175' OF 10/3 CABLE LOCATED IN B1
- CIRCUIT BREAKER PANEL LOCATED IN COMPARTMENT L53
- ALUMINUM TREADPLATE ON COMPARTMENT FLOOR LOCATED PER SHOP ORDER

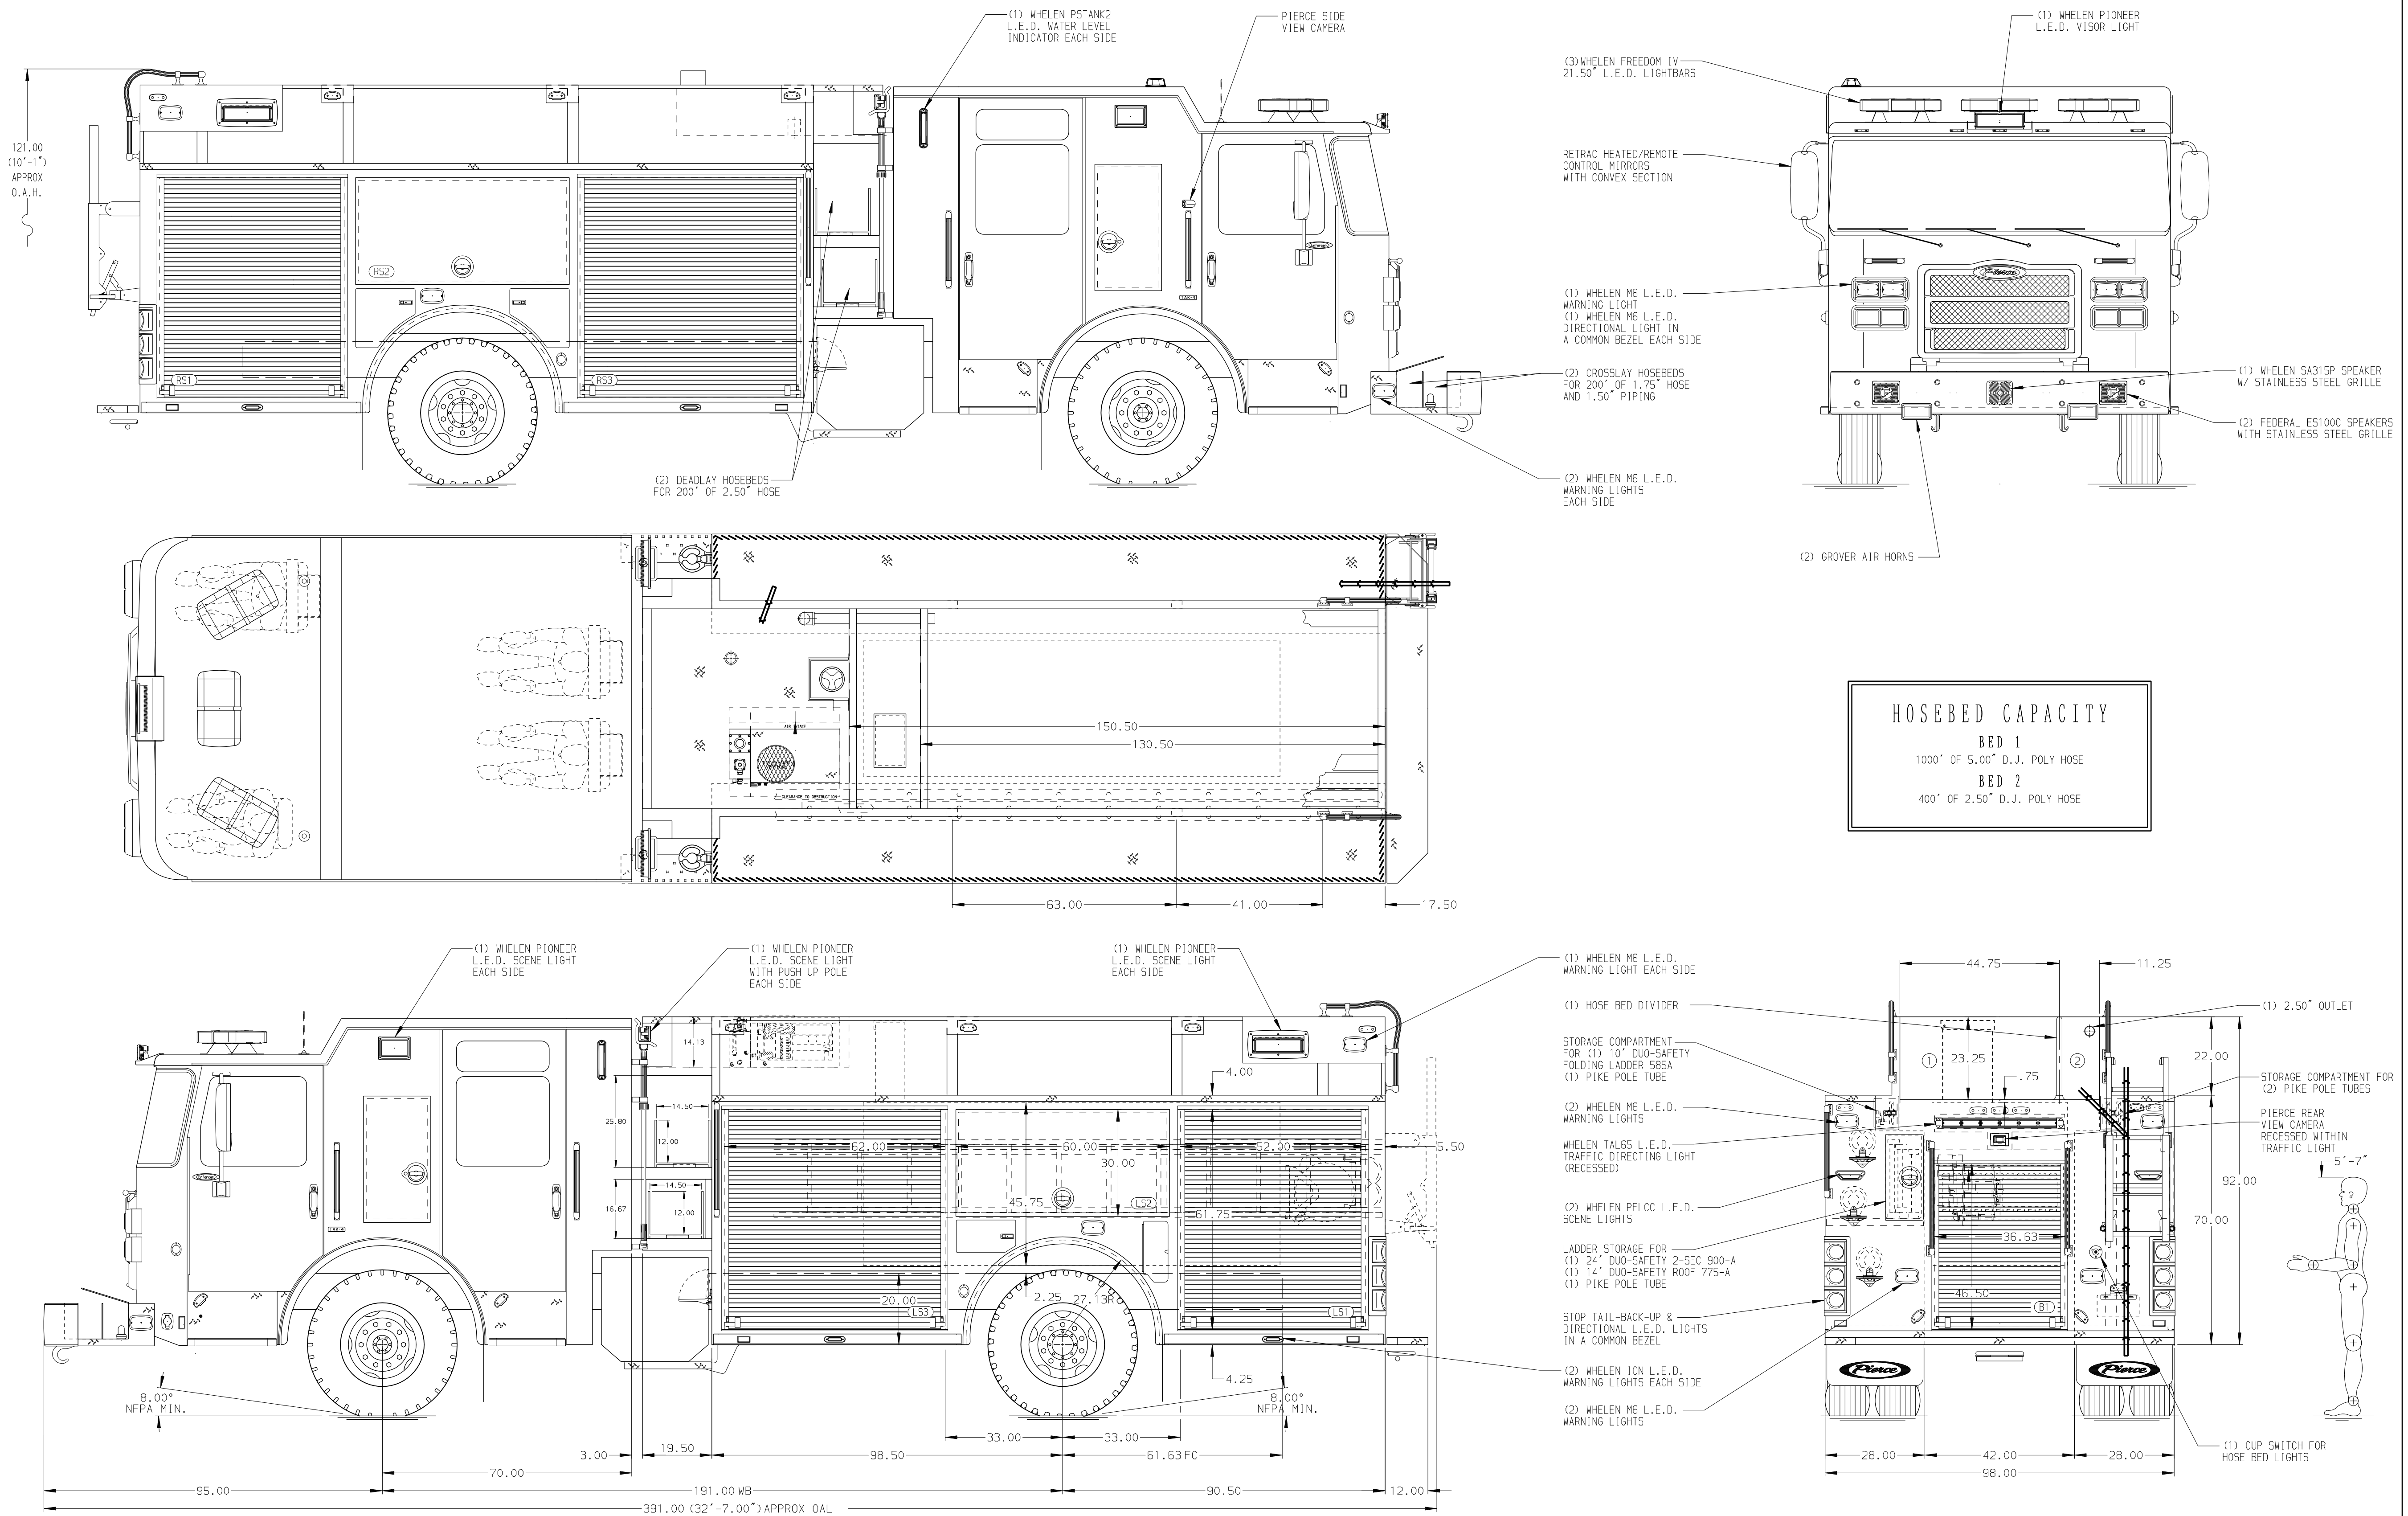

HOSEBED CAPACITY
BED 1
 1000' OF 5.00" D.J. POLY HOSE
BED 2
 400' OF 2.50" D.J. POLY HOSE

		JOB NO.	37202
		SCALE	DATE
TITLE	Pierce PUC Pumper Approval Drawing	DRAWN BY	MMF
FOR	Bradenton Fire Department	CHECKED BY	COL
DWG NO.	37202AD	SHEET SIZE	SHEET NO.
REV	30AUG21	BY	CH