


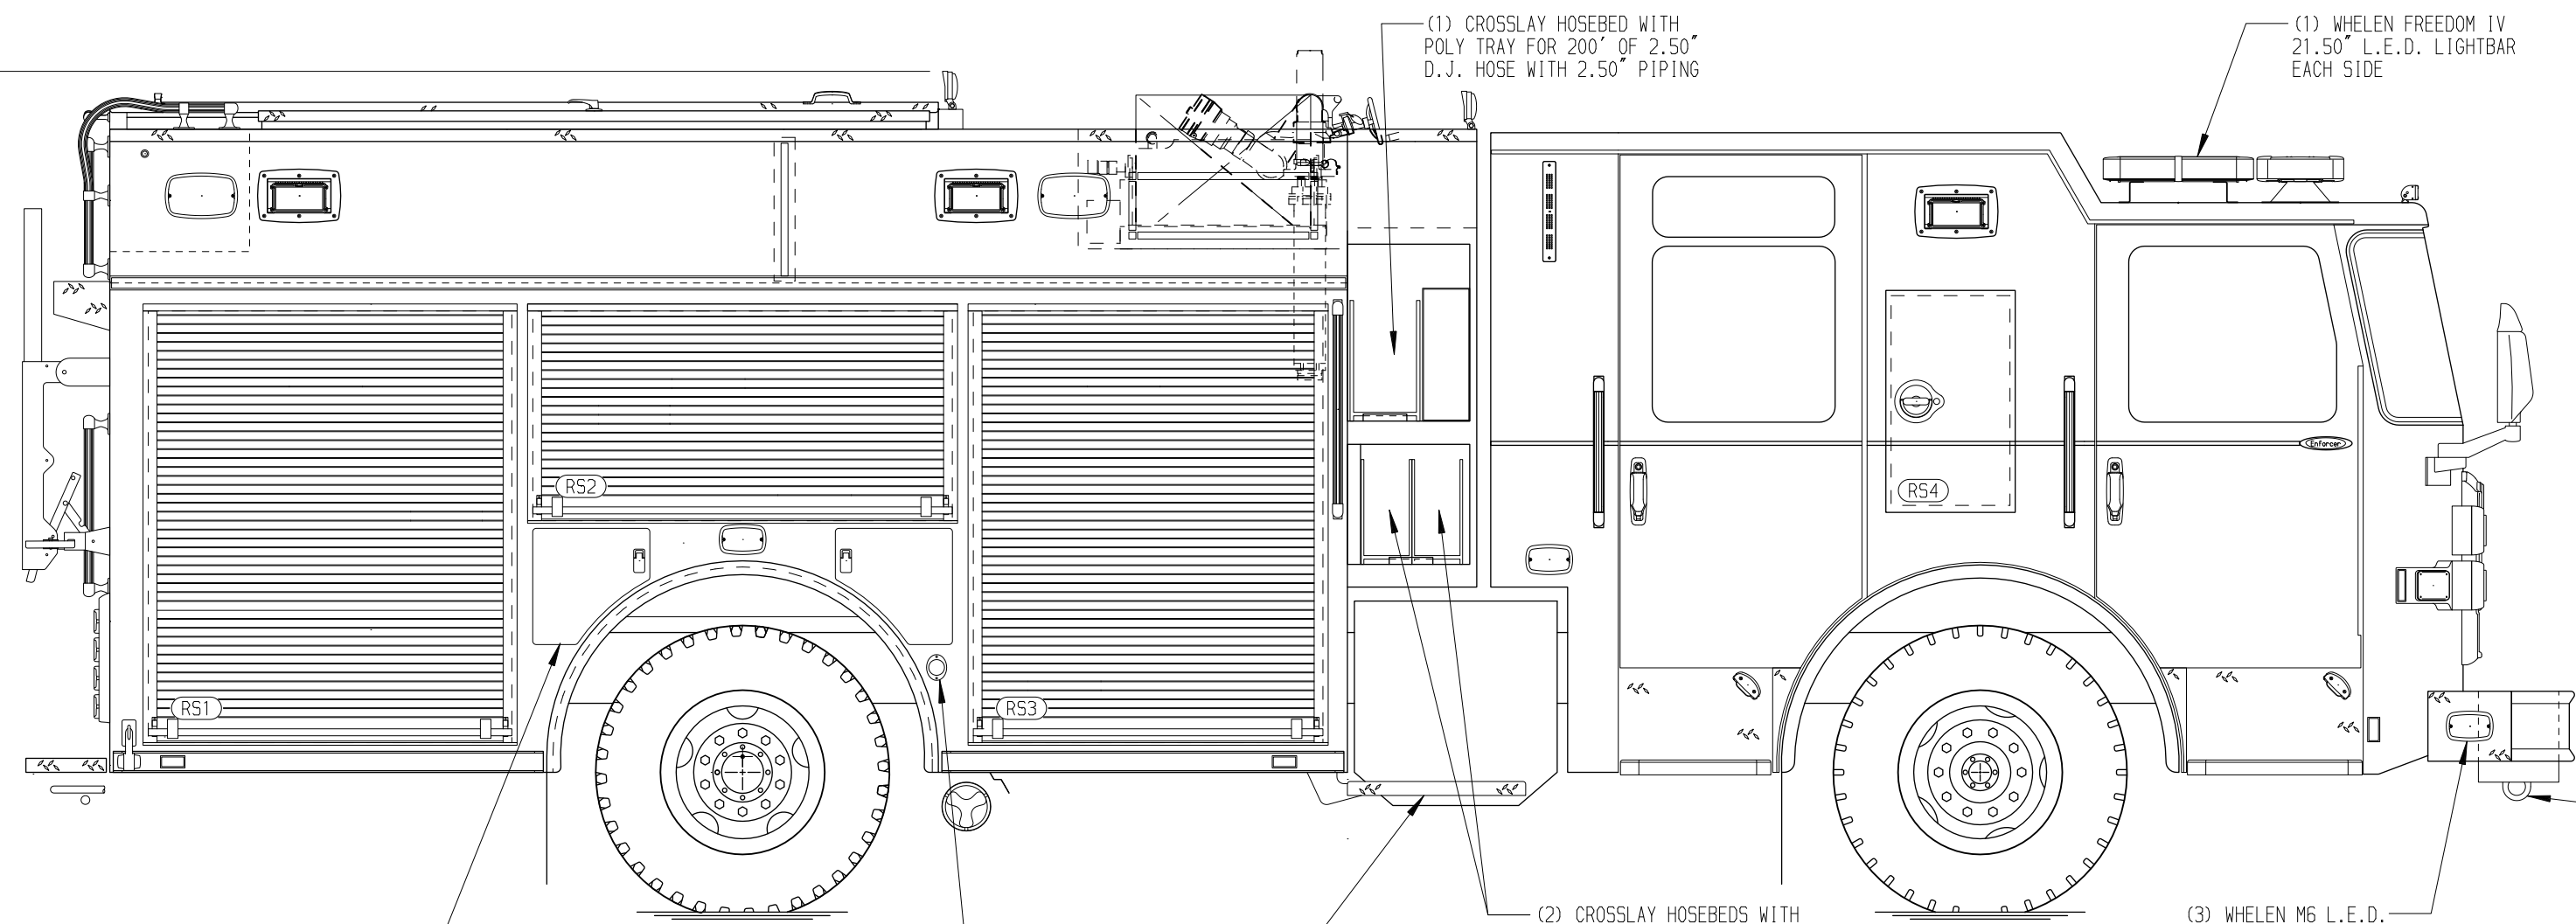


(2) AIR PACK COMPARTMENTS R.S.
(1) AIR PACK COMPARTMENT L.S.
EACH WITH PAINTED DOOR

(1) WELDON 9186-8580-29
L.E.D. DIRECTIONAL/MARKER
LIGHT EACH SIDE

(1) RUNNING BOARD
EACH SIDE

(2) CROSSLAY HOSEBEDS WITH
POLY TRAYS FOR 200' OF 1.75"
D.J. HOSE WITH 2.00" PIPING

(3) WHELEN M6 L.E.D.
WARNING LIGHTS
EACH SIDE

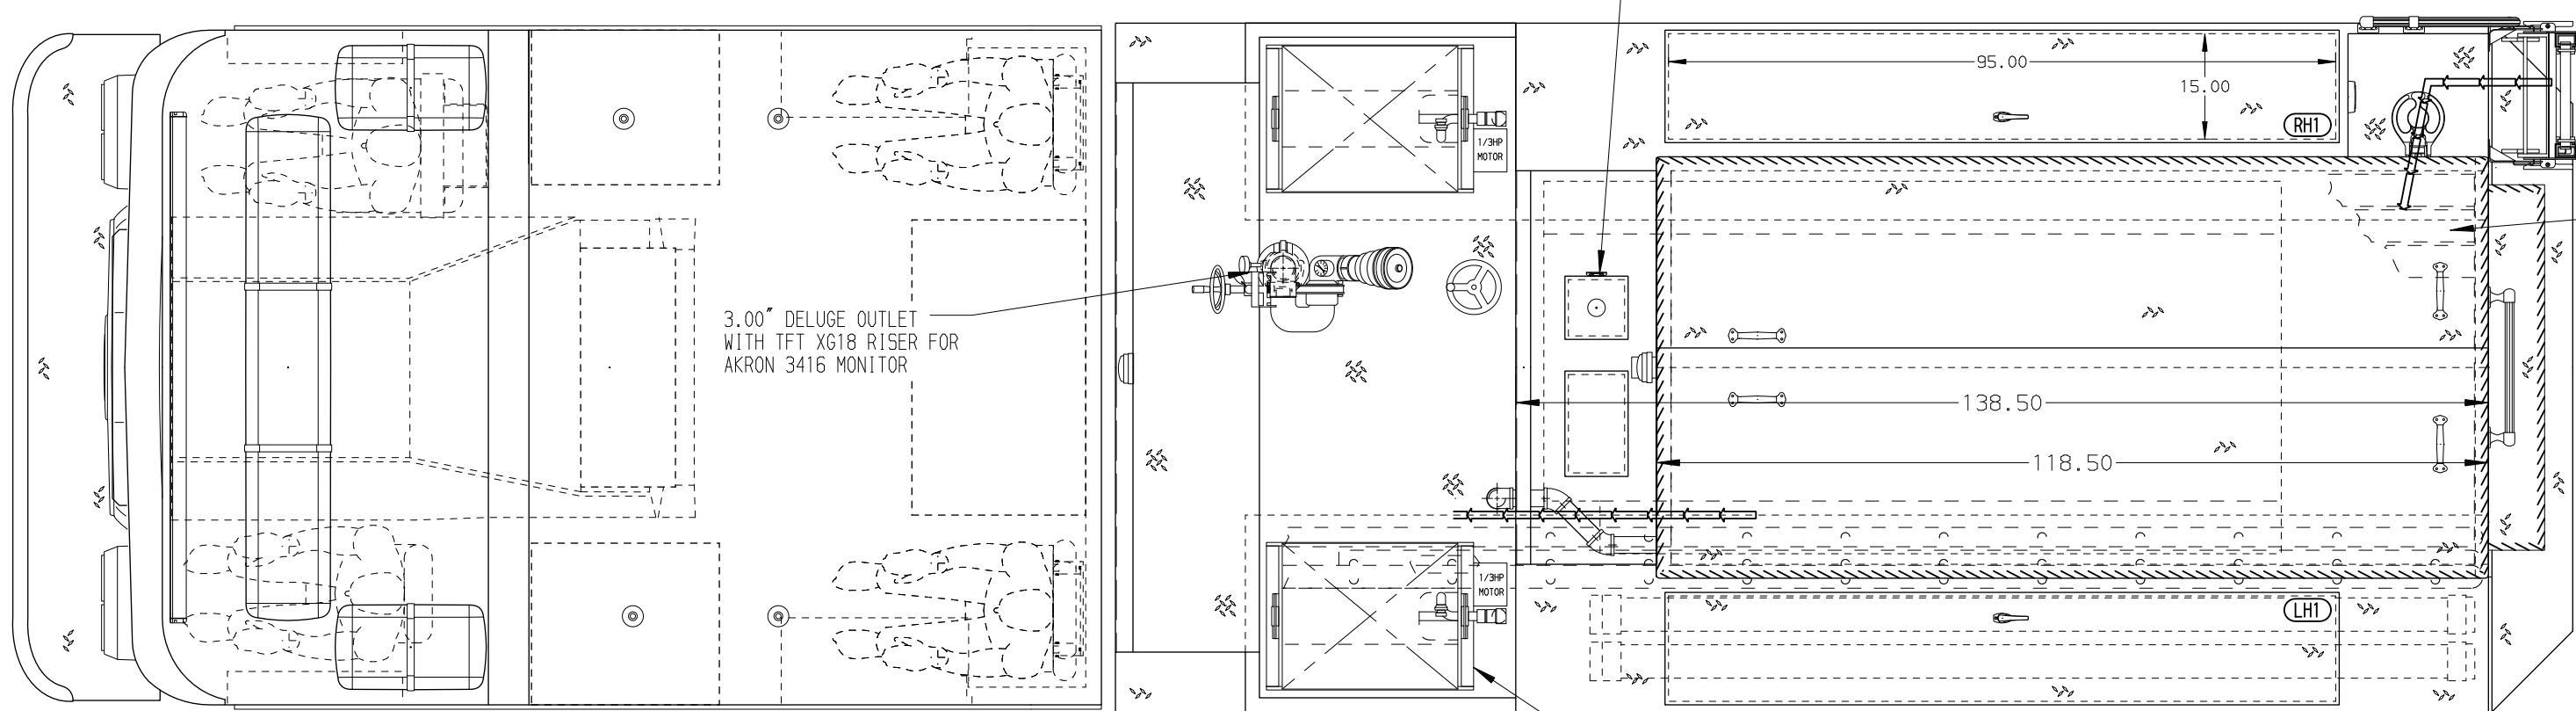


FIRE RESEARCH MAX VISION
L.E.D. WATER LEVEL GAUGE
EACH SIDE

(2) FRP L.E.D. FLOODLIGHTS
FOR DESIGNATED WALKWAY

(2) HANNAY HOSE REELS
MODEL SBEP-32-21-22-8
FOR 150' OF 1.00" HOSE

(3) WHELEN PIONEER PCH1
L.E.D. SCENE LIGHTS EACH SIDE

(2) WHELEN M9 L.E.D.
WARNING LIGHTS
EACH SIDE

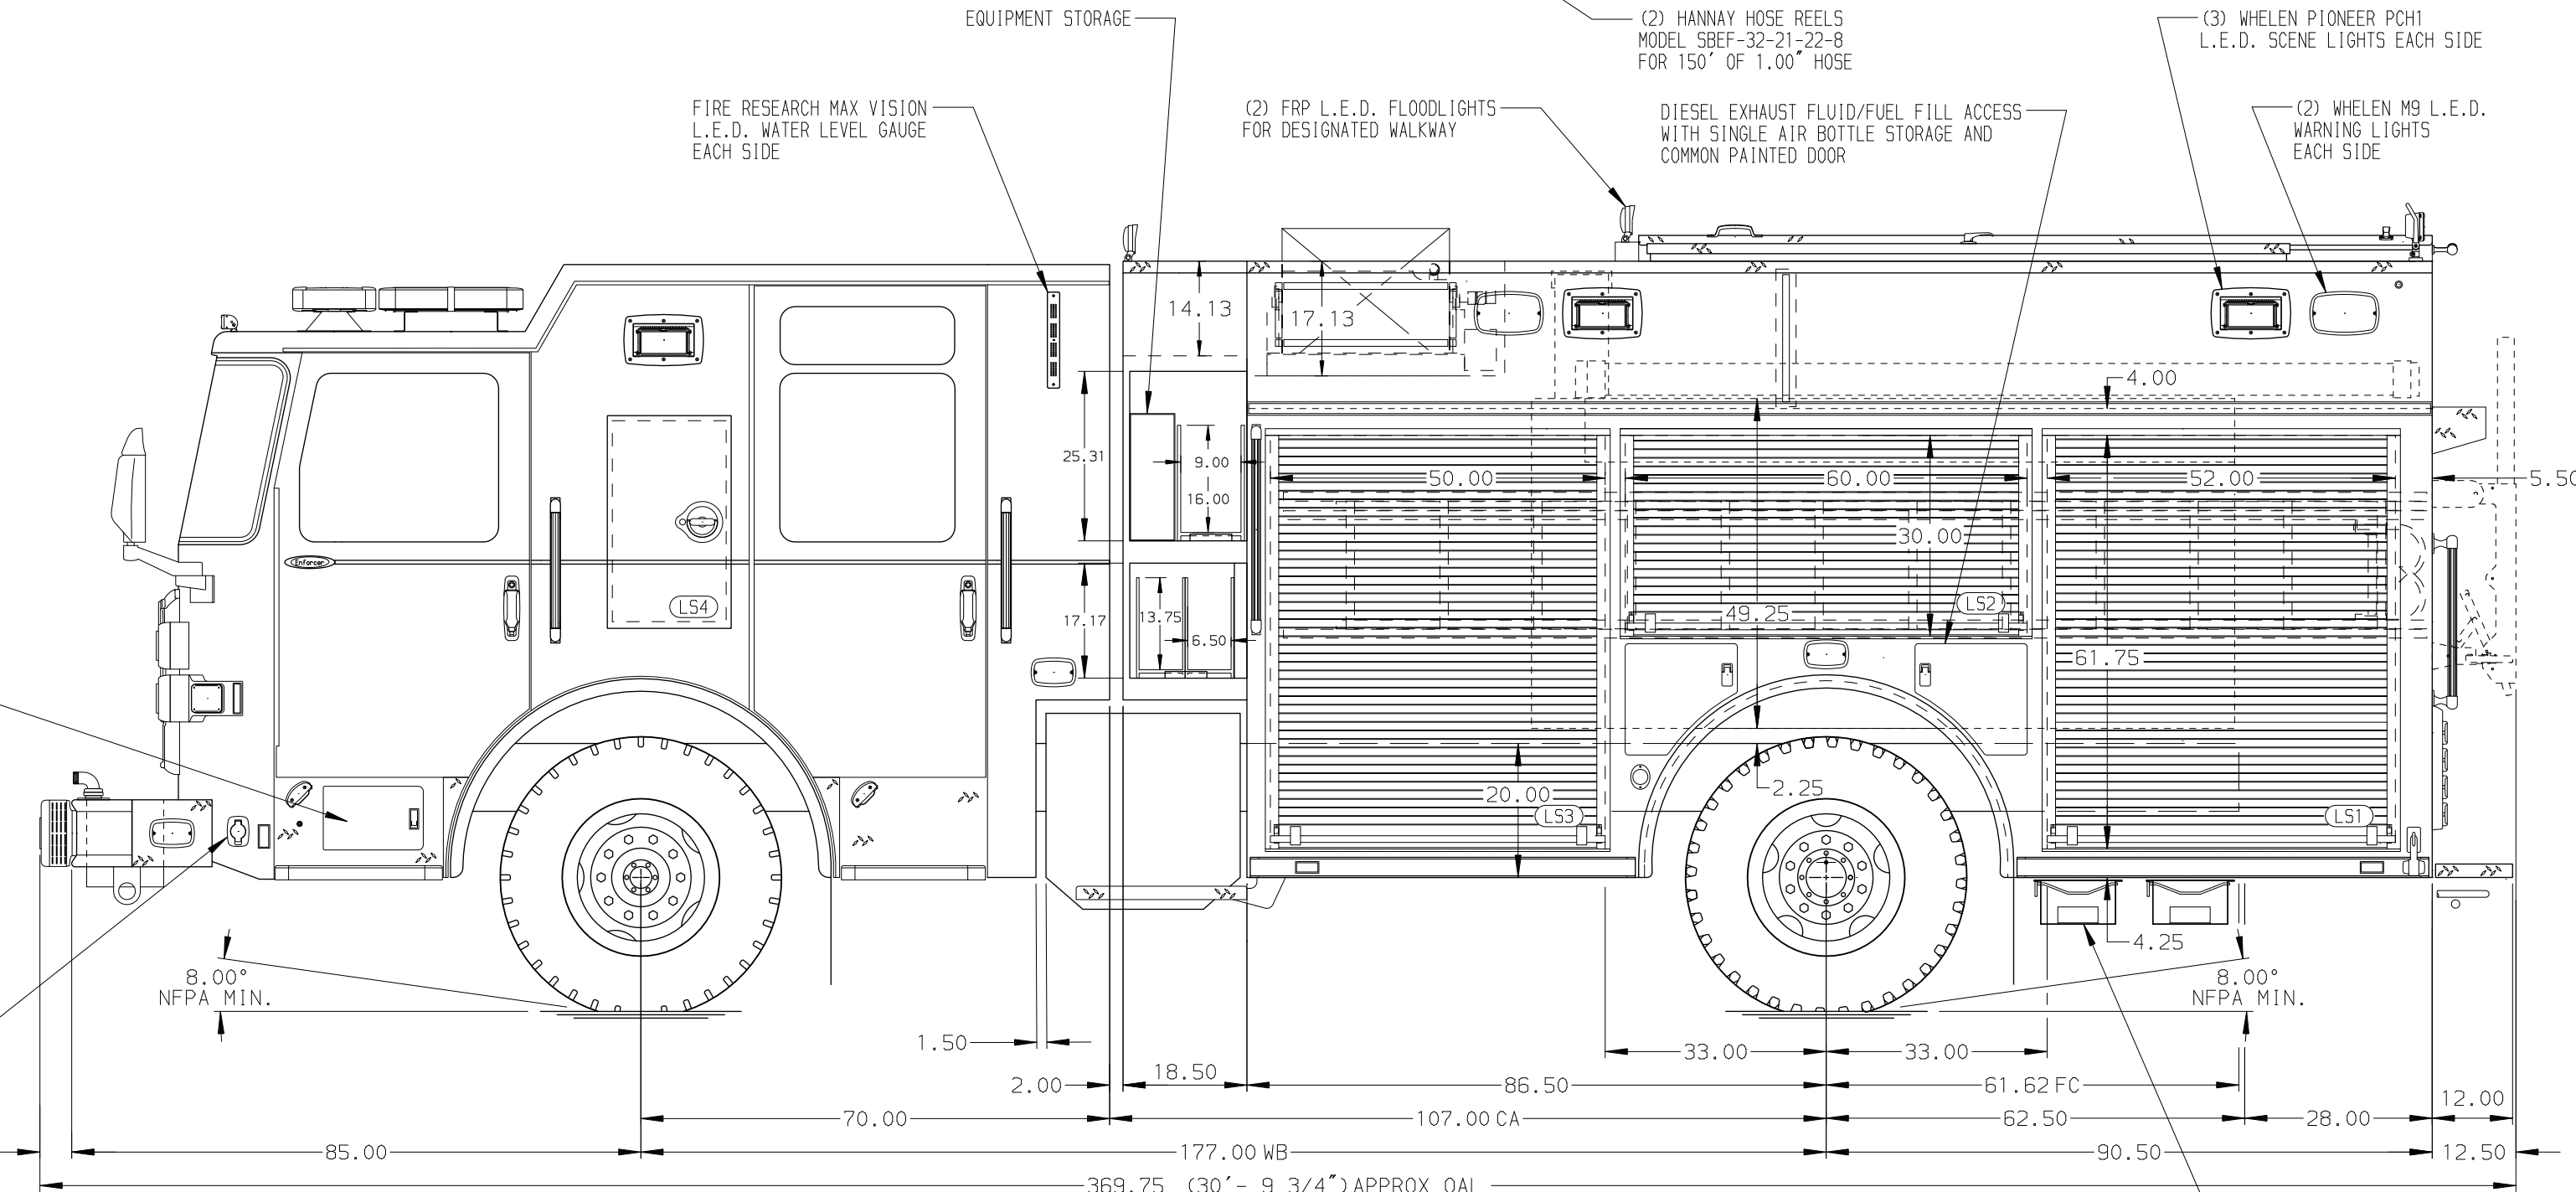

RAMCO HEATED REMOTE
CONTROL MIRRORS WITH
BOLT-ON CONVEX SECTION

(2) WHELEN M6 L.E.D.
WARNING LIGHTS IN A
COMMON BEZEL EACH SIDE

16.00" BUMPER EXTENSION
WITH CENTER TRAY FOR
100' OF 1.75" HOSE

4.00" INLET
WITH 5.00" PIPING

PAINTED TOW EYES

RIGHT SIDE HOSE TRAY
FOR 20' OF 5.00" HOSE WITH
ALUMINUM TREADPLATE COVER
AND DROP DOWN DOOR

(1) HUVIZ FT-B-72
L.E.D. VISOR LIGHT

(1) WHELEN FREEDOM IV-Q
72.00" L.E.D. LIGHTBAR

(1) 1.50" OUTLET WITH
2.00" PIPING AND SWIVEL

(1) FEDERAL Q2B SIREN

(1) AIR HORN

(2) HELLA 357203001 L.E.D.
FOG LIGHTS

(1) WHELEN SA315P SPEAKER
WITH STAINLESS STEEL GRILLE

HOSEBED CAPACITIES

- 150' OF 1.75" DJ HOSE
- 300' OF 2.50" DJ HOSE
- 300' OF 2.50" DJ HOSE
- 800' OF 4.00" DJ HOSE

(1) WHELEN MPPWCS
L.E.D. DECK LIGHT

(1) 1.50" OUTLET
WITH 2.00" PIPING

(1) 2.50" OUTLET

(2) HARD SUCTION HOSE TROUGHS

WHELEN TALBS L.E.D.
TRAFFIC DIRECTING LIGHT
RECESSED IN STEP

LONG ITEM COMPARTMENT WITH
(1) DUO-SAFETY FOLDING
LADDER 585A
(2) ALUMINUM PIKE POLE TUBES
SMOOTH ALUMINUM DOOR

STORAGE COMPARTMENT
FOR DUO-SAFETY LADDERS:
(1) 24" 2-SECTION 900A
(1) 14" ROOF 775A

CUP SWITCH FOR
MPPWCS DECK LIGHT

CUP SWITCH FOR
WHELEN M6V SCENE LIGHTS

(2) WHELEN M6 L.E.D.
WARNING LIGHTS

(2) WHELEN M6 L.E.D.
STOP/TAIL LIGHTS

(2) WHELEN M6 L.E.D.
DIRECTIONAL LIGHTS

(2) WHELEN M6 L.E.D.
BACK-UP LIGHTS

LIGHTS MOUNTED IN WHELEN
M6 "PIERCE" BEZELS

(2) L.E.D. RUBBER ARM
MARKER LIGHTS

(3) 0.25" SINGLE SHEET
HOSEBED DIVIDERS

ZONE DEFENSE BACK UP CAMERA

9.75

9.50

5.00

31.75

19.75

0.75

22.00

70.00

92.00

36.63

50.50

28.00

42.00


28.00

98.00

(2) WHELEN M9 L.E.D.
WARNING LIGHTS

LONG ITEM COMPARTMENT WITH
D-HANDLE PIKE POLE TROUGH
AND SMOOTH ALUMINUM DOOR

(2) WHELEN M6V2 L.E.D.
WARNING/SCENE LIGHTS

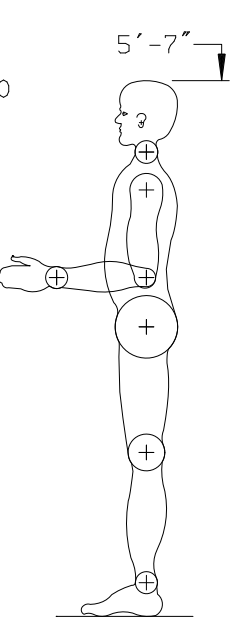

GALVANNEAL BODY

FRONTAL IMPACT PROTECTION

NOTE

DIMENSIONS SHOWN ARE APPROXIMATE
AND ARE SUBJECT TO MINOR DEVIATIONS
AS MAY OCCUR OR BE NECESSARY IN
CONSTRUCTION.
MINOR DETAILS NOT SHOWN.

1. DUAL L.E.D. LIGHT STRIPS LOCATED IN HOSE BED

CUSTOMER APPROVAL

APPROVED BY: _____

DATE: _____

REV	DATE	BY	CH	ENFORCER



MANUFACTURING INC.

TITLE 1500-750 WATER/30 FOAM, 177" RESCUE BODY
CROSSLAYS, DELUGE, BOOSTER REELS, LADDERS THRU BODY
FOR KERN COUNTY FIRE DEPARTMENT
BAKERSFIELD, CALIFORNIA

DWG NO. 37478AD-SH1

JOB NO.	37478 01 - 07
SCALE	1:24
DATE	
DRAWN BY	KLE
CHECKED BY	BSE
SHEET NO.	02JUN22
SHEET SIZE	D
SHEET NO.	1 OF 2