


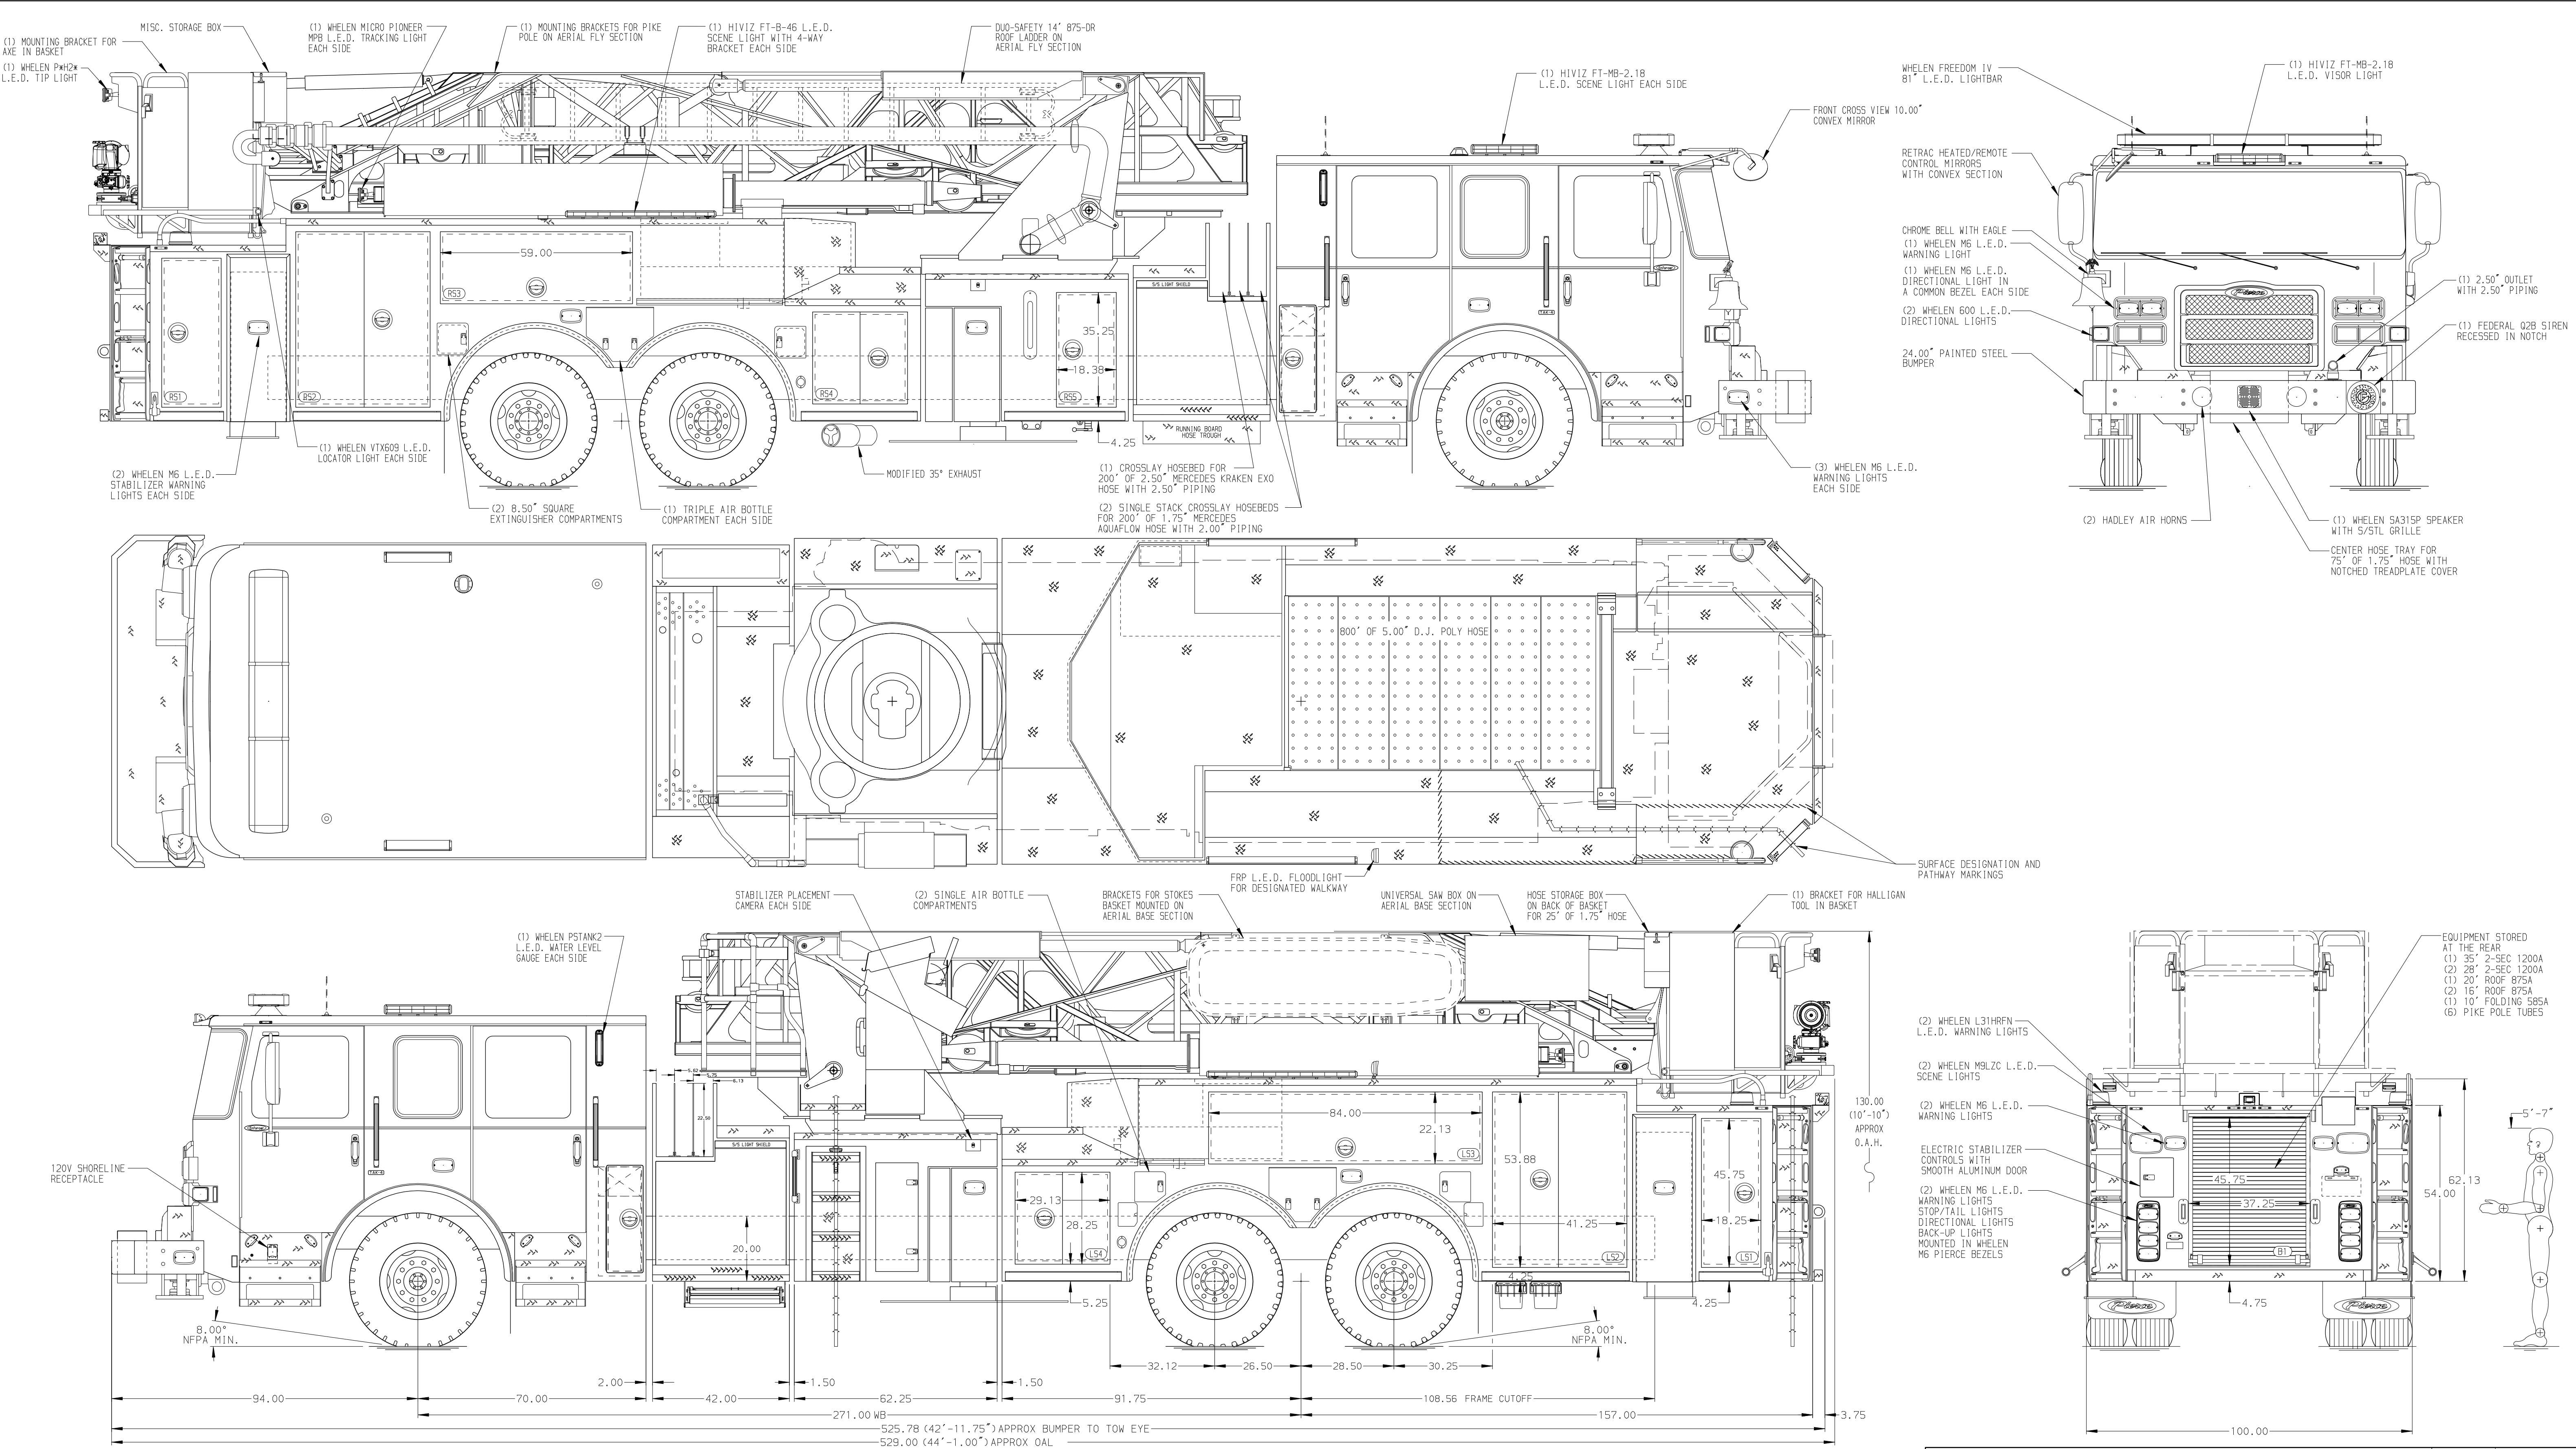

ALUMINUM BODY MAX O.A.H. 11'-0"

NOTE DIMENSIONS SHOWN ARE APPROXIMATE AND ARE SUBJECT TO MINOR DEVIATIONS AS MAY OCCUR OR BE NECESSARY IN CONSTRUCTION. MINOR DETAILS NOT SHOWN.	1. SHORELINE RECEPTACLE WITH KUSSMAUL SUPER AUTO-EJECT LOCATED IN THE DRIVER SIDE STEPWELL			11. DC POWER TO AERIAL TIP	
---	--	--	--	----------------------------	--	--	



MANUFACTURING INC.

TITLE

FOR

DWG NO.

38003AD

JOB NO.	PRELIM
SCALE	1:24
DATE	
DRAWN BY	ANZ
CHECKED BY	BYO
SHEET SIZE	D
SHEET NO.	1 OF 1

100' ASCENDANT AERIAL TOWER AND BODY ASSEMBLY

300 GALLON WATER TANK

SOUTH PORTLAND FIRE DEPARTMENT

SOUTH PORTLAND, ME