



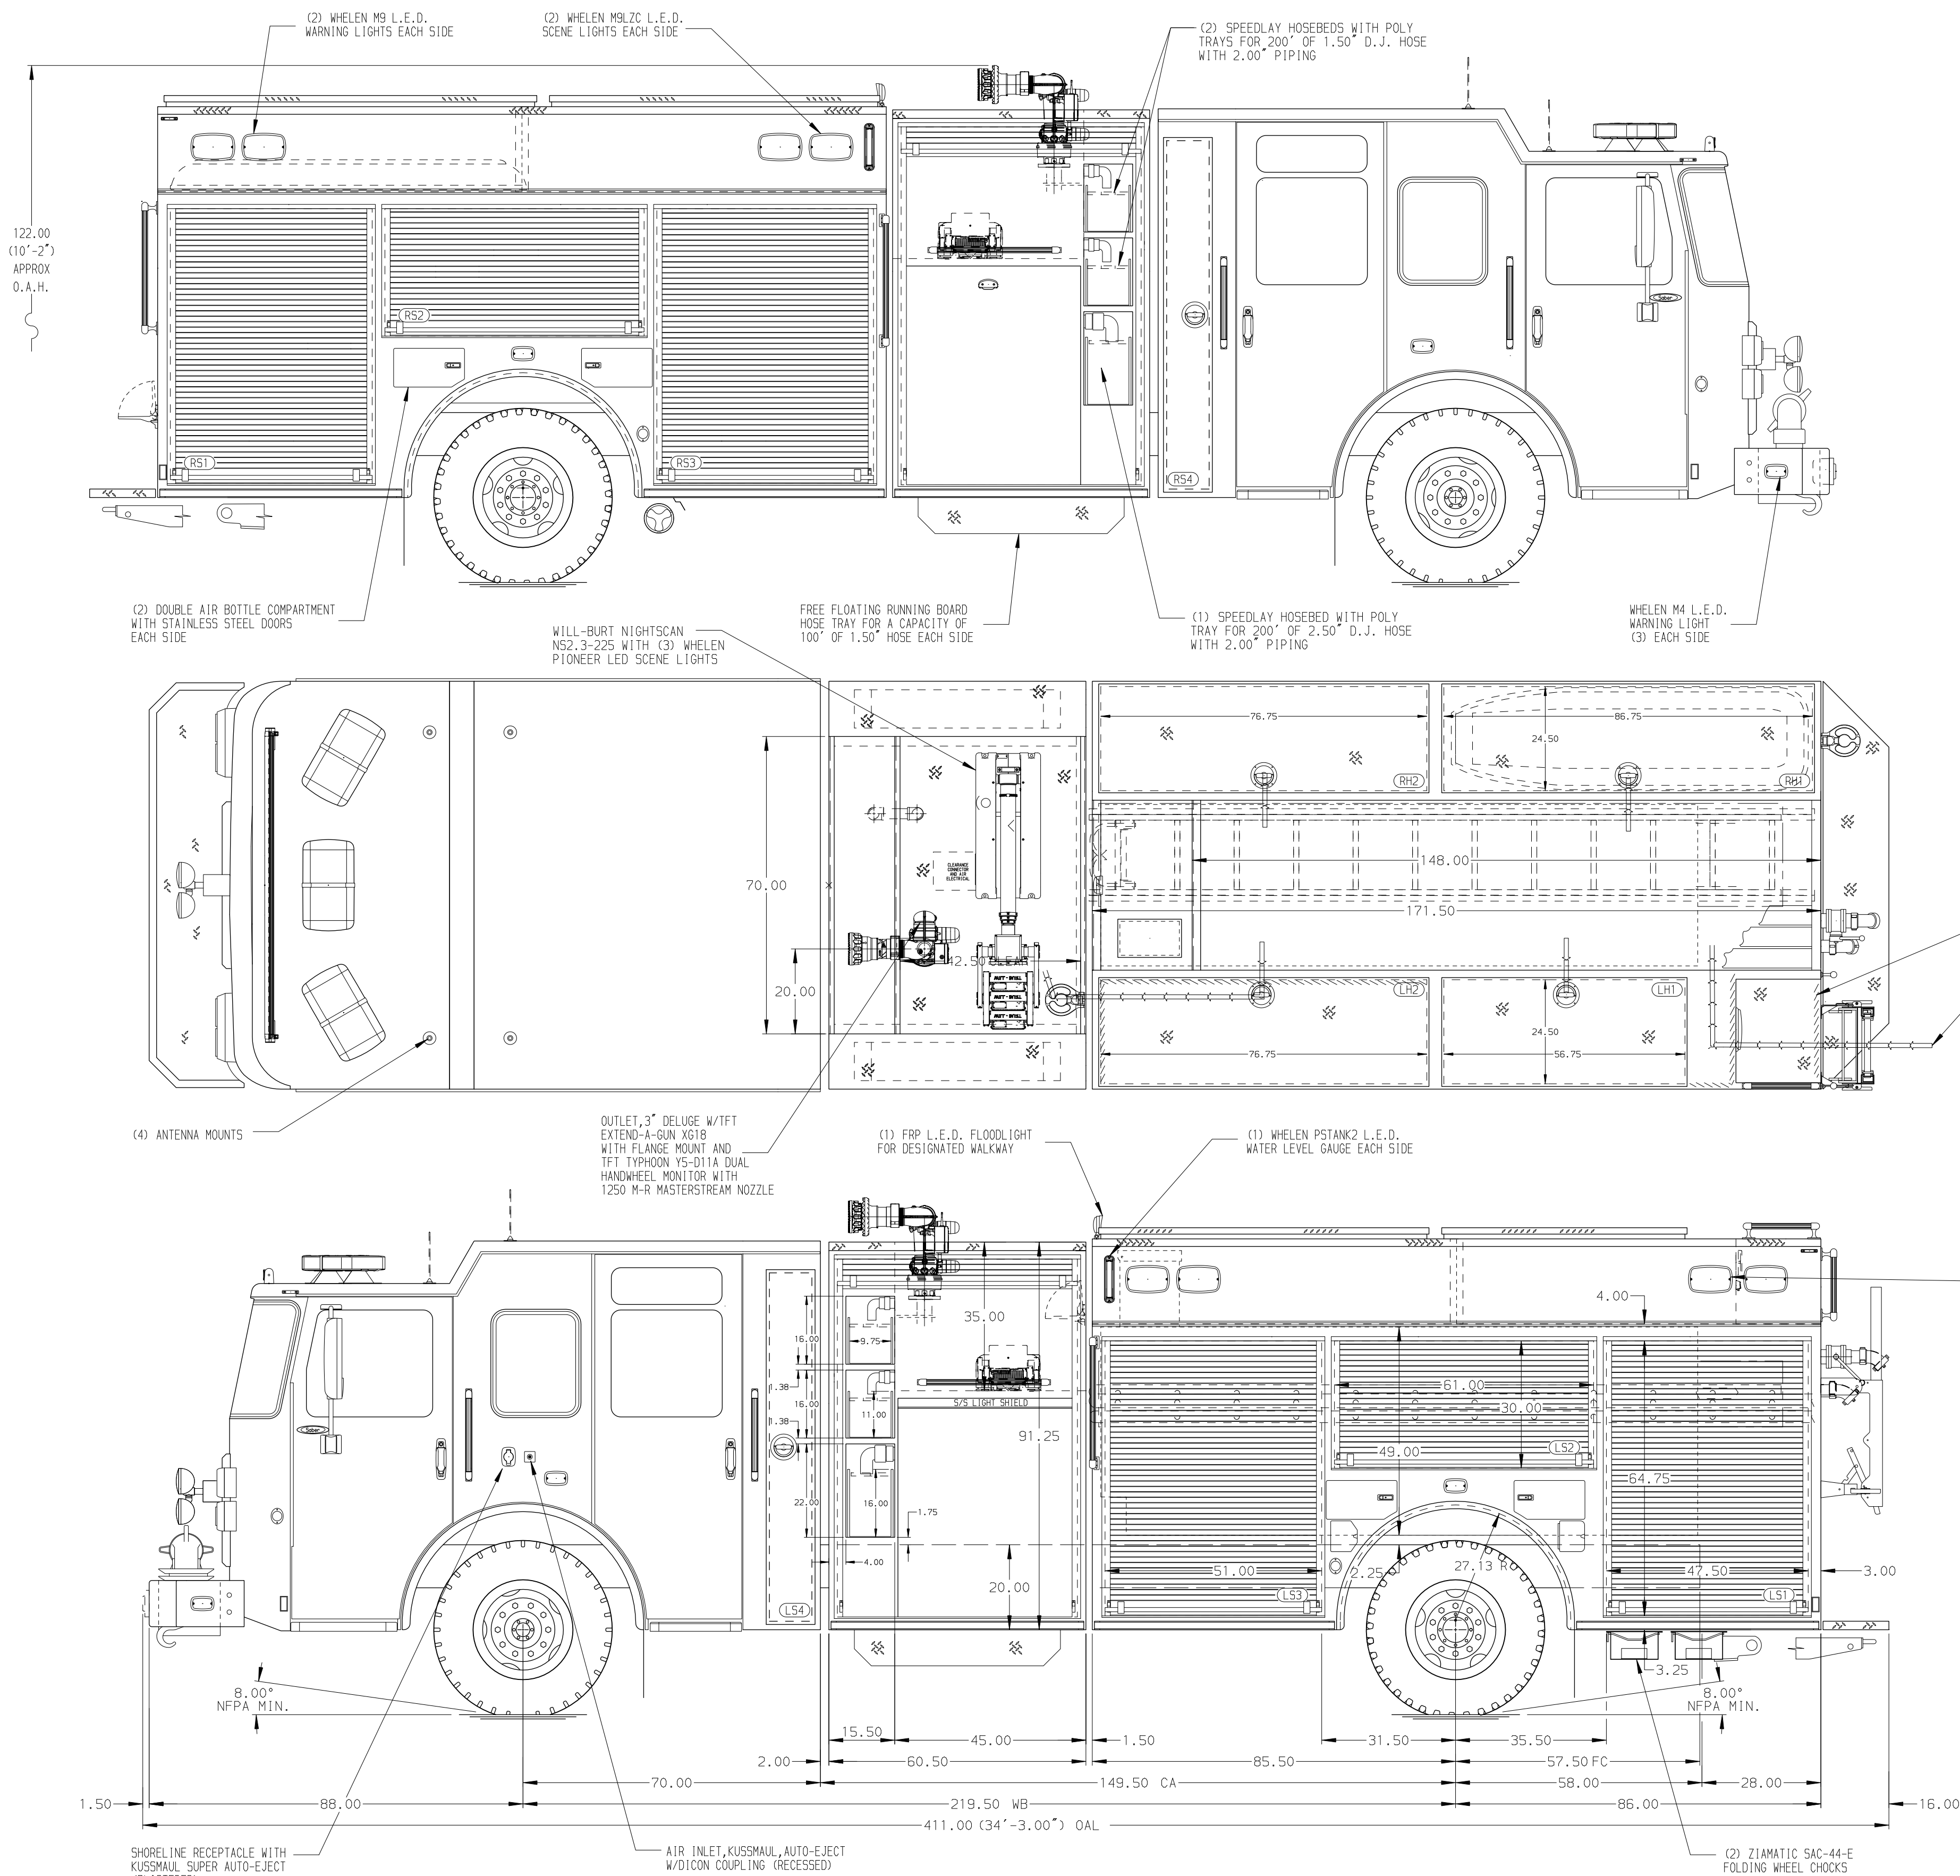

SURFACE DESIGNATION AND PATHWAY MARKINGS

- HOSEBED CAPACITIES
- ① - 900' OF 5.00" D.J. POLY HOSE
 - ② - 575' OF 3.00" D.J. POLY HOSE

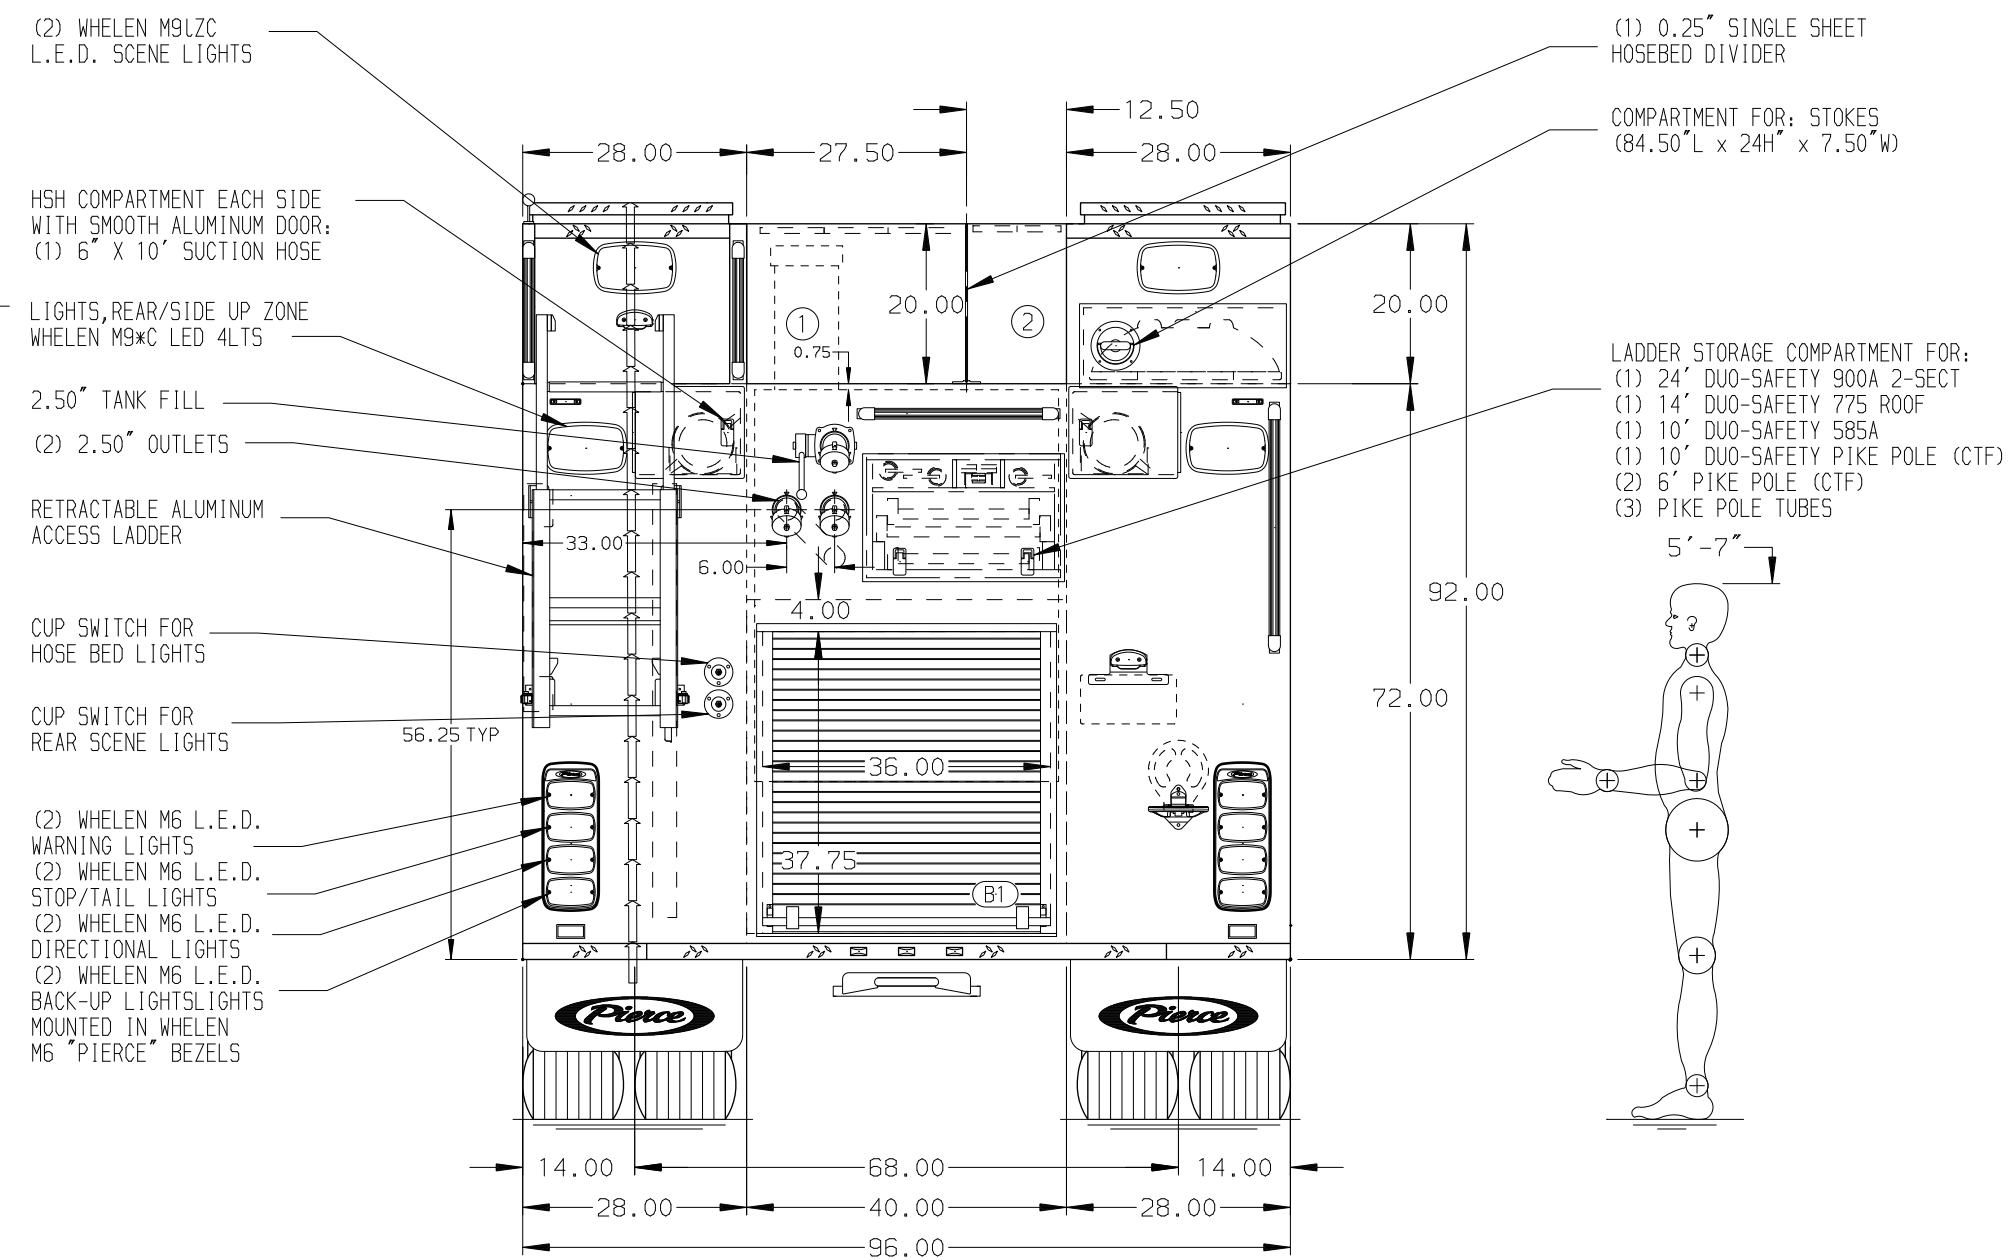

ALUMINUM BODY

SIDE ROLL AND FRONTAL IMPACT PROTECTION

NOTE
DIMENSIONS SHOWN ARE APPROXIMATE AND ARE SUBJECT TO MINOR DEVIATIONS AS MAY OCCUR OR BE NECESSARY IN CONSTRUCTION.
MINOR DETAILS NOT SHOWN.

13JUN23	RWR	CCS	CHASSIS DATA
23JAN23	JLA	DDR	MAKE
04JAN23	JJB	DDR	PIERCE
28OCT22	JLA	DDR	MODEL
22JUL22	JJB	EGO	SABER FR
REV	DATE	BY	CH

		MANUFACTURING INC.	JOB NO.	38149
			SCALE	1:24
			DATE	
			DRAWN BY	JJB
			CHECKED BY	EGO
			SHEET SIZE	D
			SHEET NO.	1 OF 1

TITLE
1500-D-750P, 750 GAL WATER TANK, 171" FH/FD PUMPER
LADDER TUNNEL, (3) SPEEDLAYS, DELUGE, LIGHT TOWER
FOR
BOONE GROVE FIRE DEPARTMENT
BOONE GROVE, INDIANA
DWG NO.
38149AD