

PUMPER BODY

Long Aluminum 2nd Gen Pumper

CHASSIS

Enforcer Chassis

CHASSIS AXLE, FRONT, CUSTOM

19,500 Lb TAK-4 Axle

AXLE, REAR

27,000 Lb Dana Axle

ENGINE

450 HP Cummins L9 Engine

TRANSMISSION

Allison 6th Gen, 3000 EVS P

BUMPER

26" Extended Painted Steel

CAB

7010 Enforcer Cab

BODY

WATER TANK

1000 Gallon New York Style Water Tank

COMPT, PUMPER, REAR

23.50" FF RollUp Rear Compt

COMPT, PUMPER, LEFT SIDE

171" Lap Full Height & Depth Front & Rear
Cleveland Notch 12"

COMPT, PUMPER, RIGHT SIDE

171" Lap Full Height & Depth Front & Rear
Cleveland Notch 12"

FIRE SUPPRESSION PUMPHOUSE

45" Control Zone Side Mount

PUMP

1500 GPM Waterous CSU

CROSSLAYS, 1.50"

(2) 1.50" Standard Capacity

CROSSLAYS, 2.50"

(1) 2.50" Standard Capacity

SPEEDLAYS

SpeedLays Not Required

GENERATOR


Generator Not Required

Foam System

Foam System Not Required

Foam Cell

25 Gallon Foam Cell Not Reduced

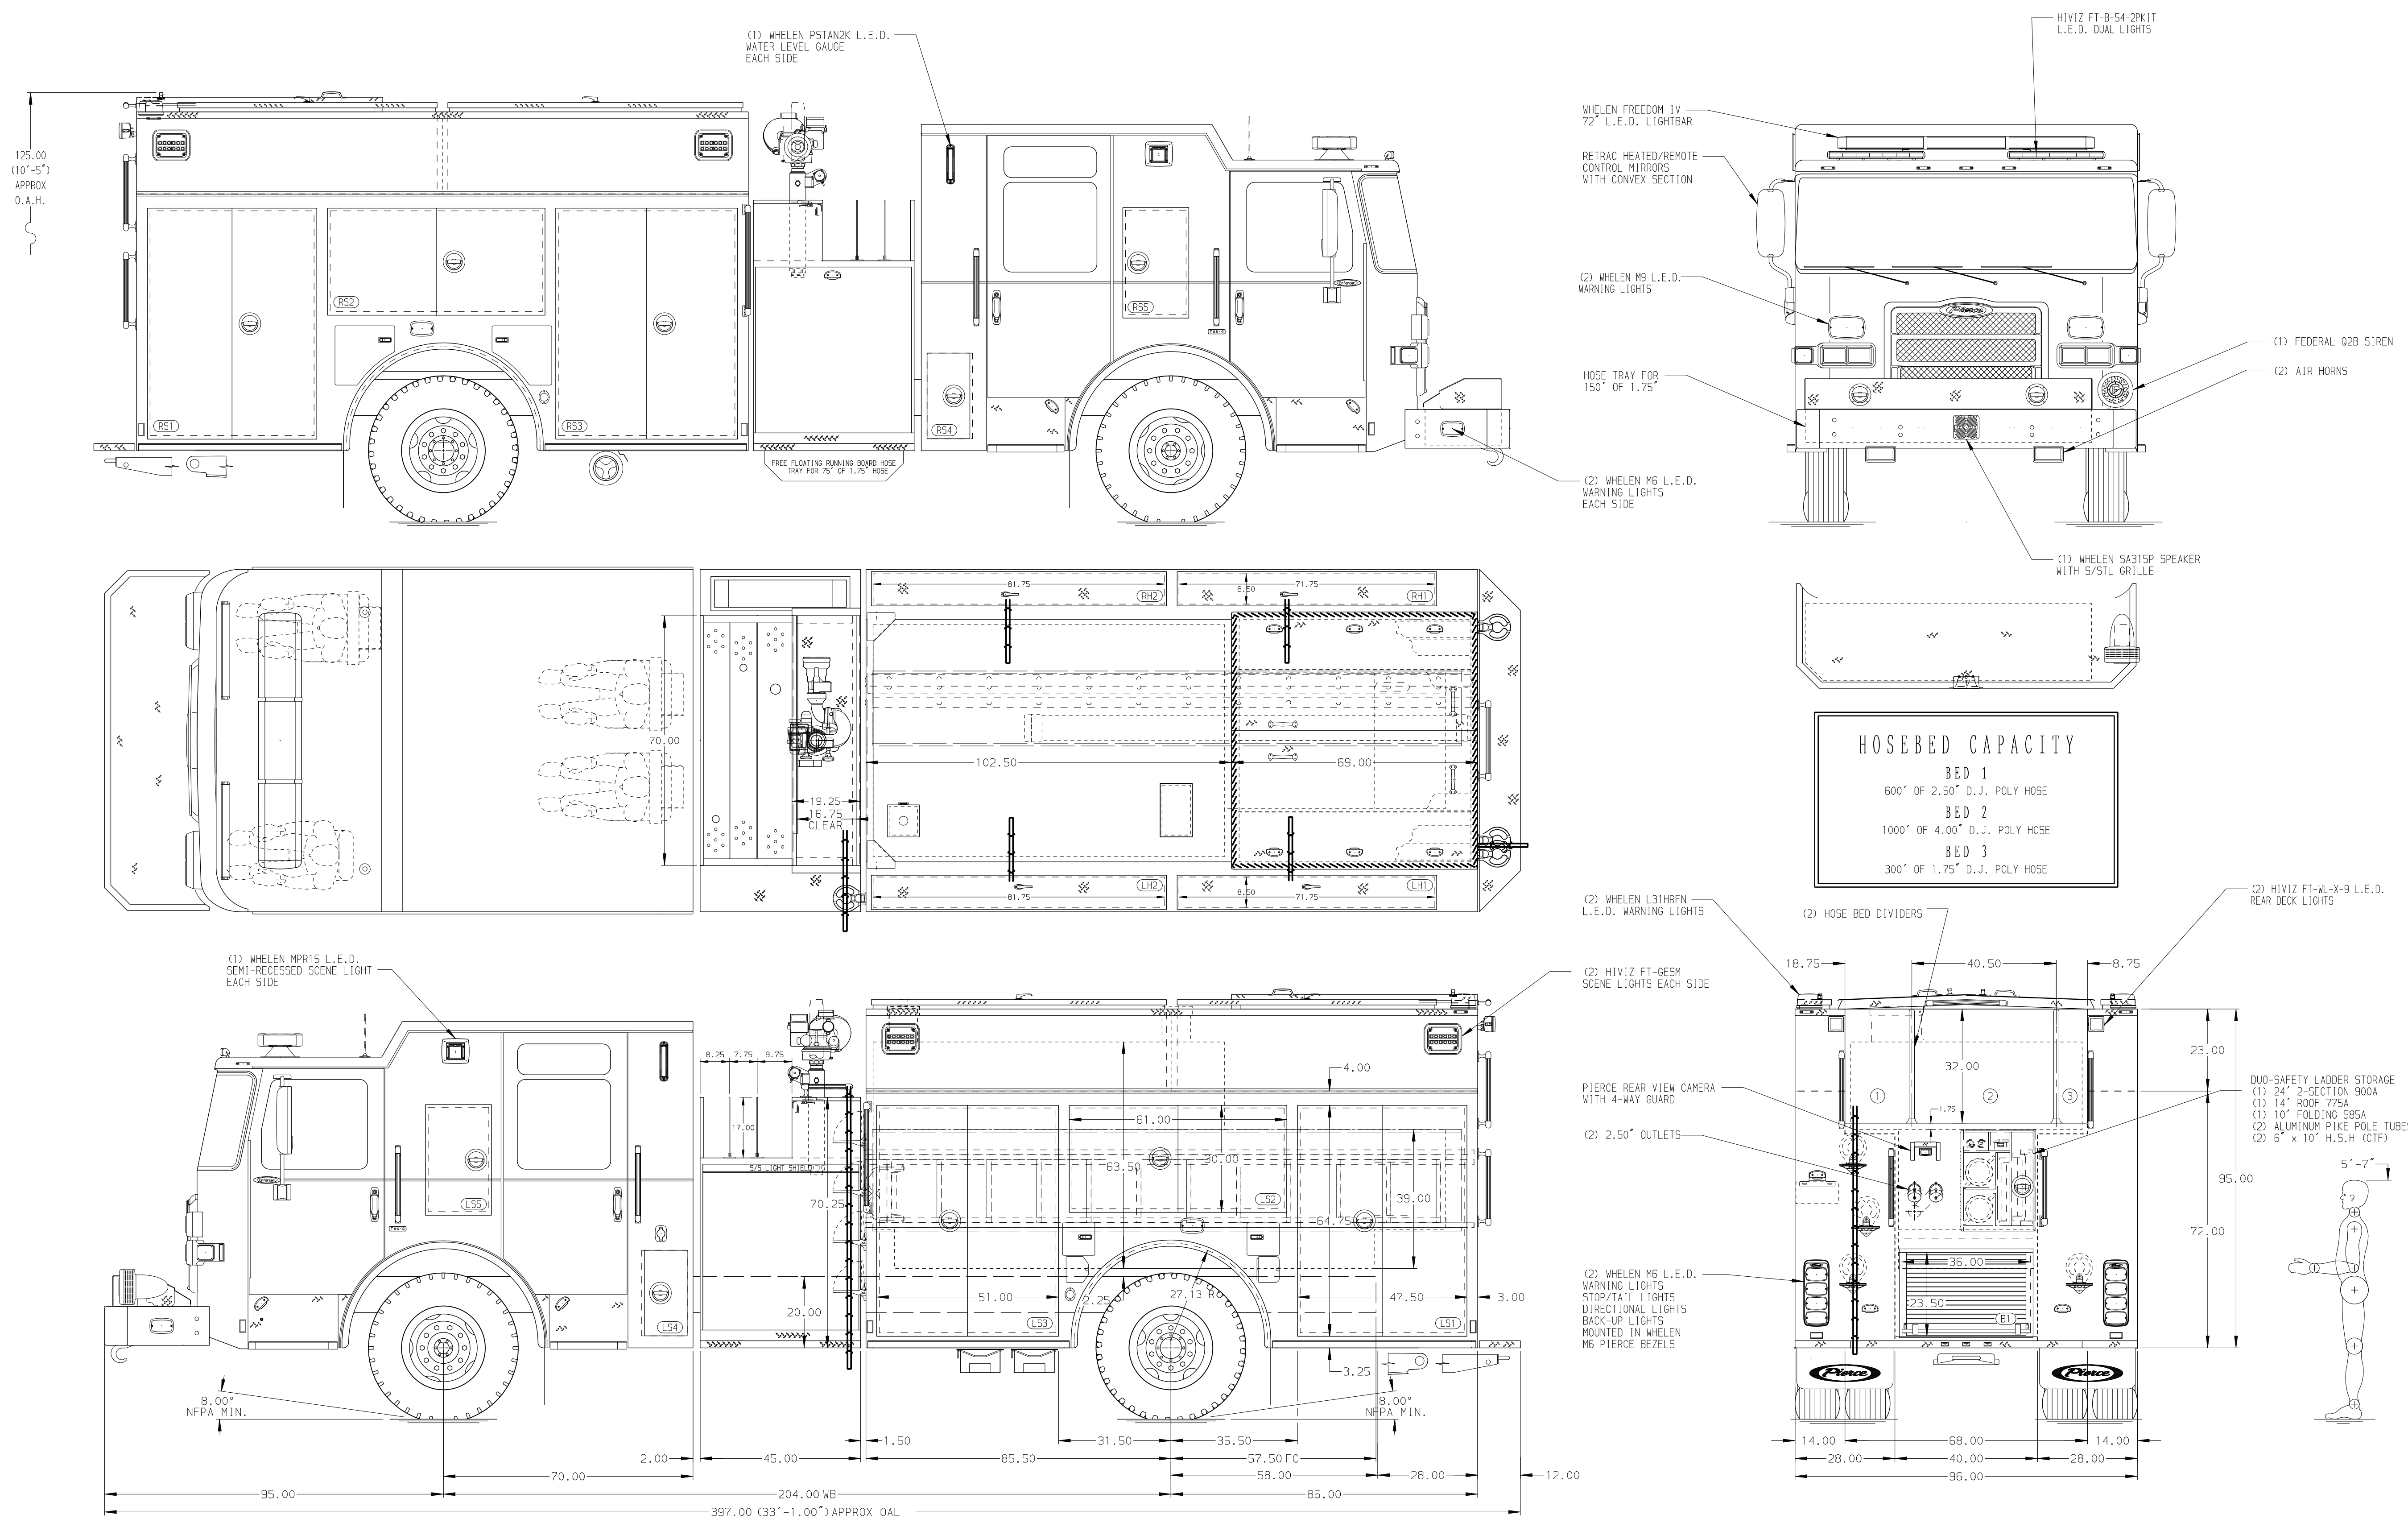

HOSEBED CAPACITY	
BED 1	600' OF 2.50" D.J. POLY HOSE
BED 2	1000' OF 4.00" D.J. POLY HOSE
BED 3	300' OF 1.75" D.J. POLY HOSE

NOTE
DIMENSIONS SHOWN ARE APPROXIMATE AND ARE SUBJECT TO MINOR DEVIATIONS AS MAY OCCUR OR BE NECESSARY IN CONSTRUCTION. MINOR DETAILS NOT SHOWN.

- ONE 1.50 OUTLET WITH 2.00 PIPING AND SWIVEL LOCATED IN RIGHT BUMPER TRAY
- SHORELINE RECEPTACLE WITH KISSMALL SUPER AUTO-EJECT LOCATED ON DRIVER SIDE BEHIND CREW CAB DOOR
- AIR INLET WITH DISCONNECT COUPLING IN THE DRIVER SIDE STEPMELL
- BATTERY CHARGER LOCATED IN COMPARTMENT PER SHOP ORDER
- BATTERY CHARGE INDICATOR LOCATED ON THE DRIVER SIDE SEAT RISER
- EIGHT ADJUSTABLE SHELVES IN COMPARTMENTS PER SHOP ORDER
- THREE FLOOR MOUNTED SLIDE-OUT TRAY IN COMPARTMENT PER SHOP ORDER
- ONE SWING-OUT TOOLBOARDS LOCATED IN COMPARTMENT PER SHOP ORDER
- THREE SLIDE-OUT TOOLBOARDS LOCATED IN COMPARTMENT PER SHOP ORDER
- AUTOMATIC TIRE CHAINS

REV	DATE	BY	CH	ENFORCER
06FEB23	KLE	JLL	MAKE	CHASSIS DATA
09DEC22	MMF	JLL	PIERCE	FOR
03NOV22	MMF	JLL	MODEL	DWG NO.

		JOB NO.	38170		
		SCALE	DATE		
TITLE	Pierce Pumper Approval Drawing		DRAWN BY	MMF	29JUL22
FOR	Shirley Fire Department		CHECKED BY	COL	08AUG22
DWG NO.	38170AD		SHEET SIZE	SHEET NO.	
			D	1 OF 1	