
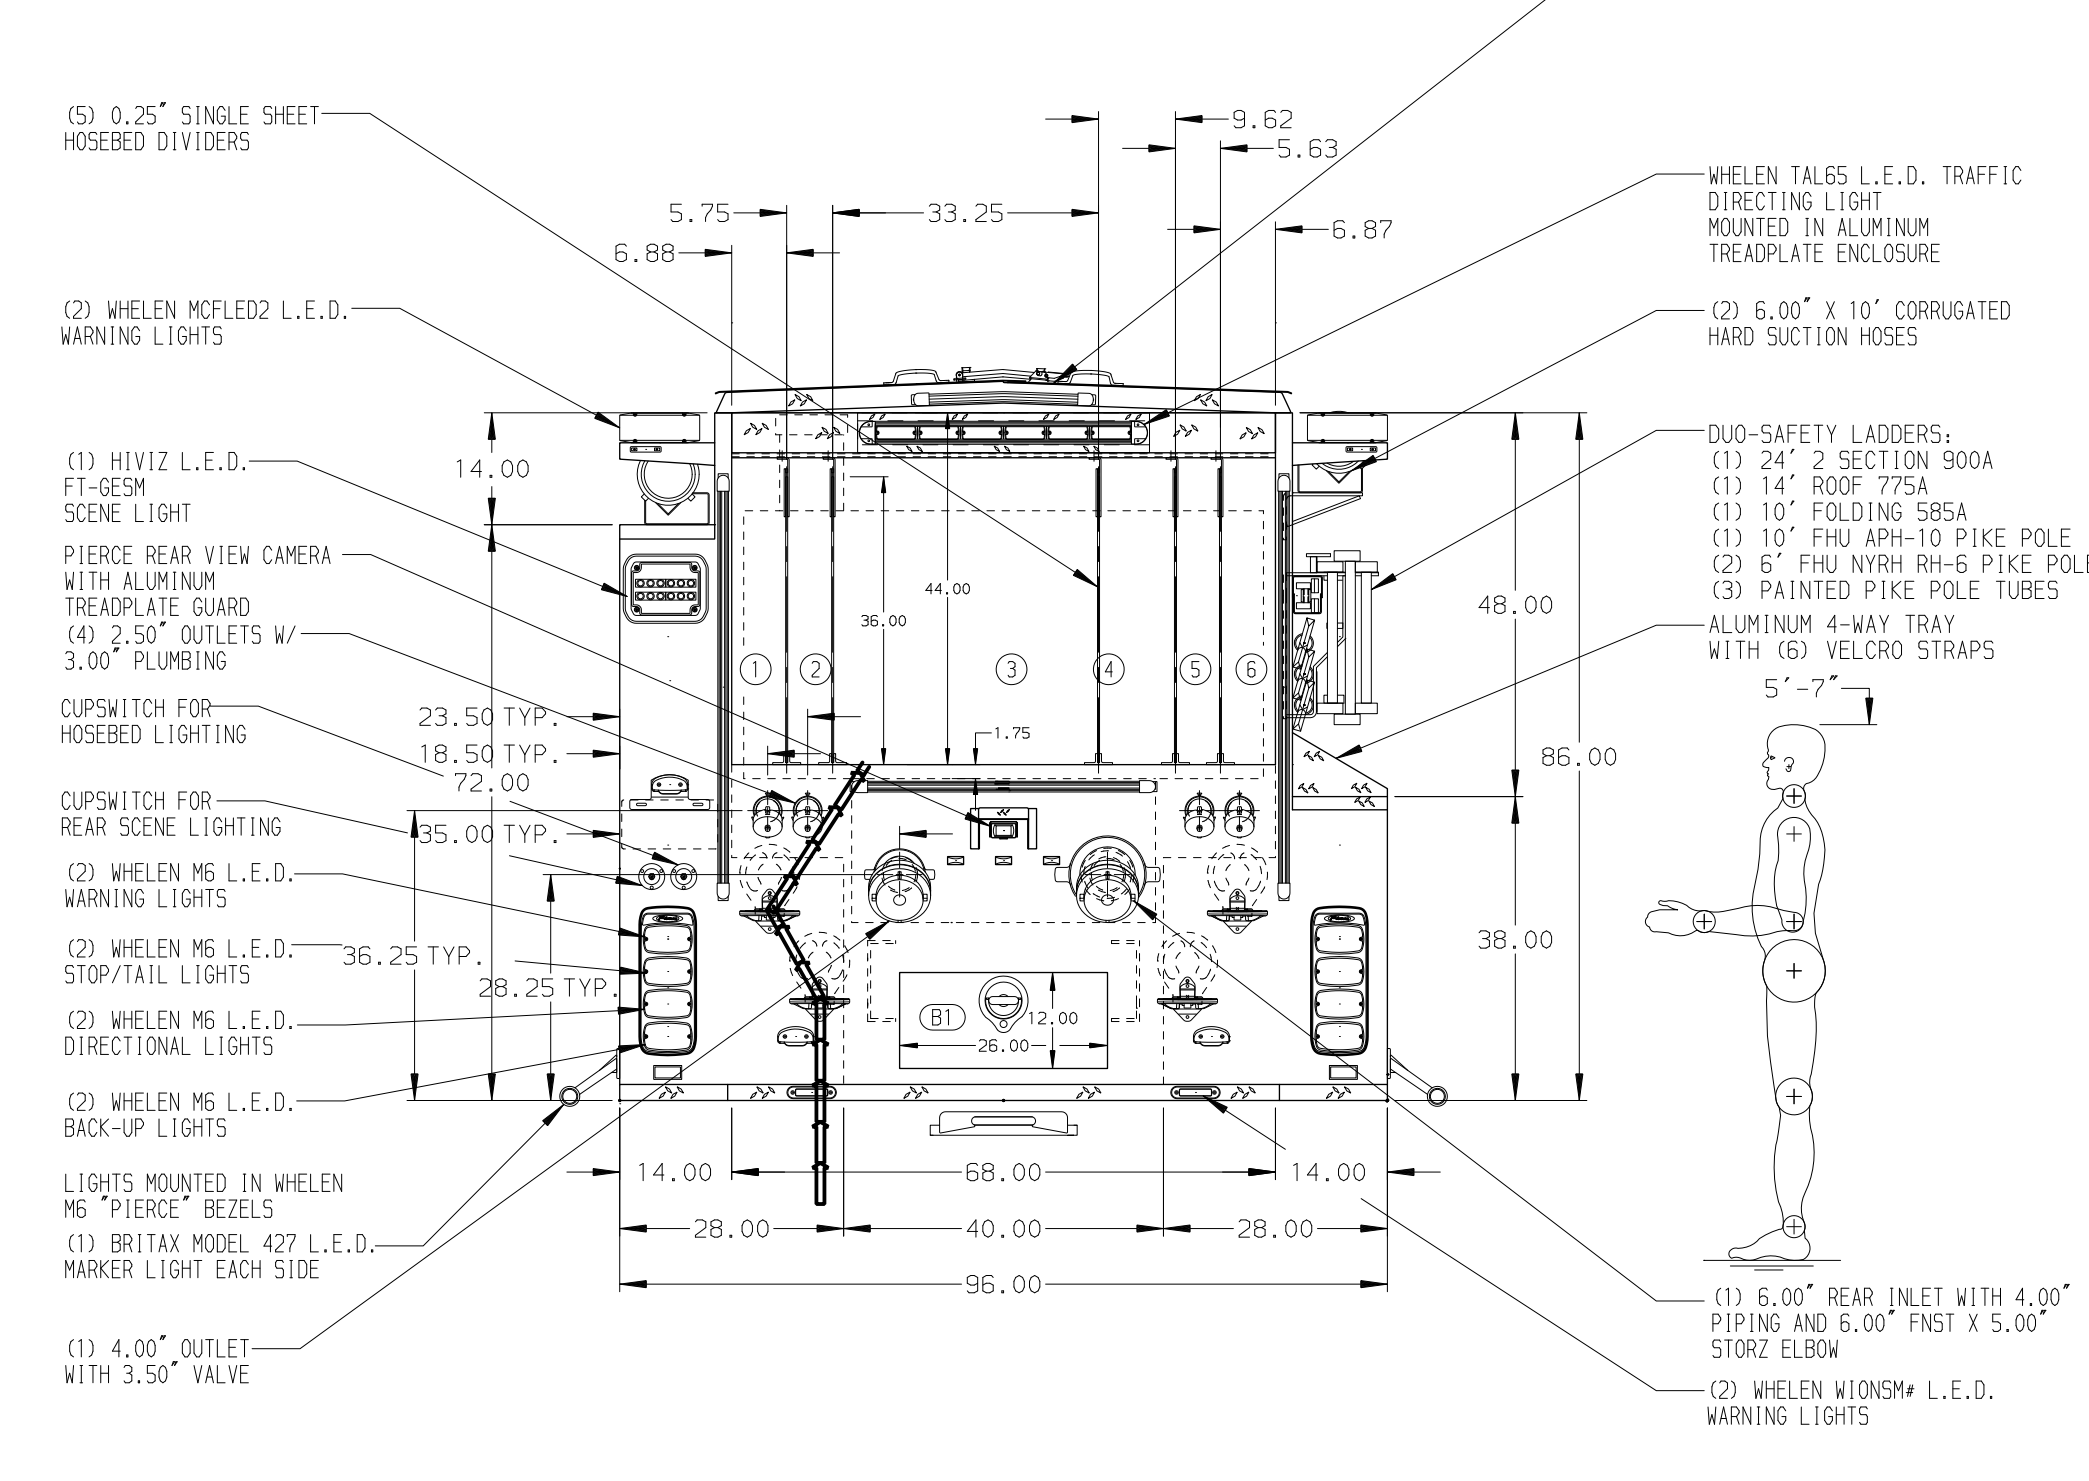


- HOSEBED CAPACITIES**
- ① 300' OF 1.75" D.J. POLY HOSE
 - ② 300' OF 3.00" D.J. POLY HOSE
 - ③ 1000' OF 5.00" D.J. POLY HOSE
 - ④ 500' OF 2.50" D.J. POLY HOSE
 - ⑤ 300' OF 2.50" D.J. POLY HOSE
 - ⑥ 300' OF 1.75" D.J. POLY HOSE

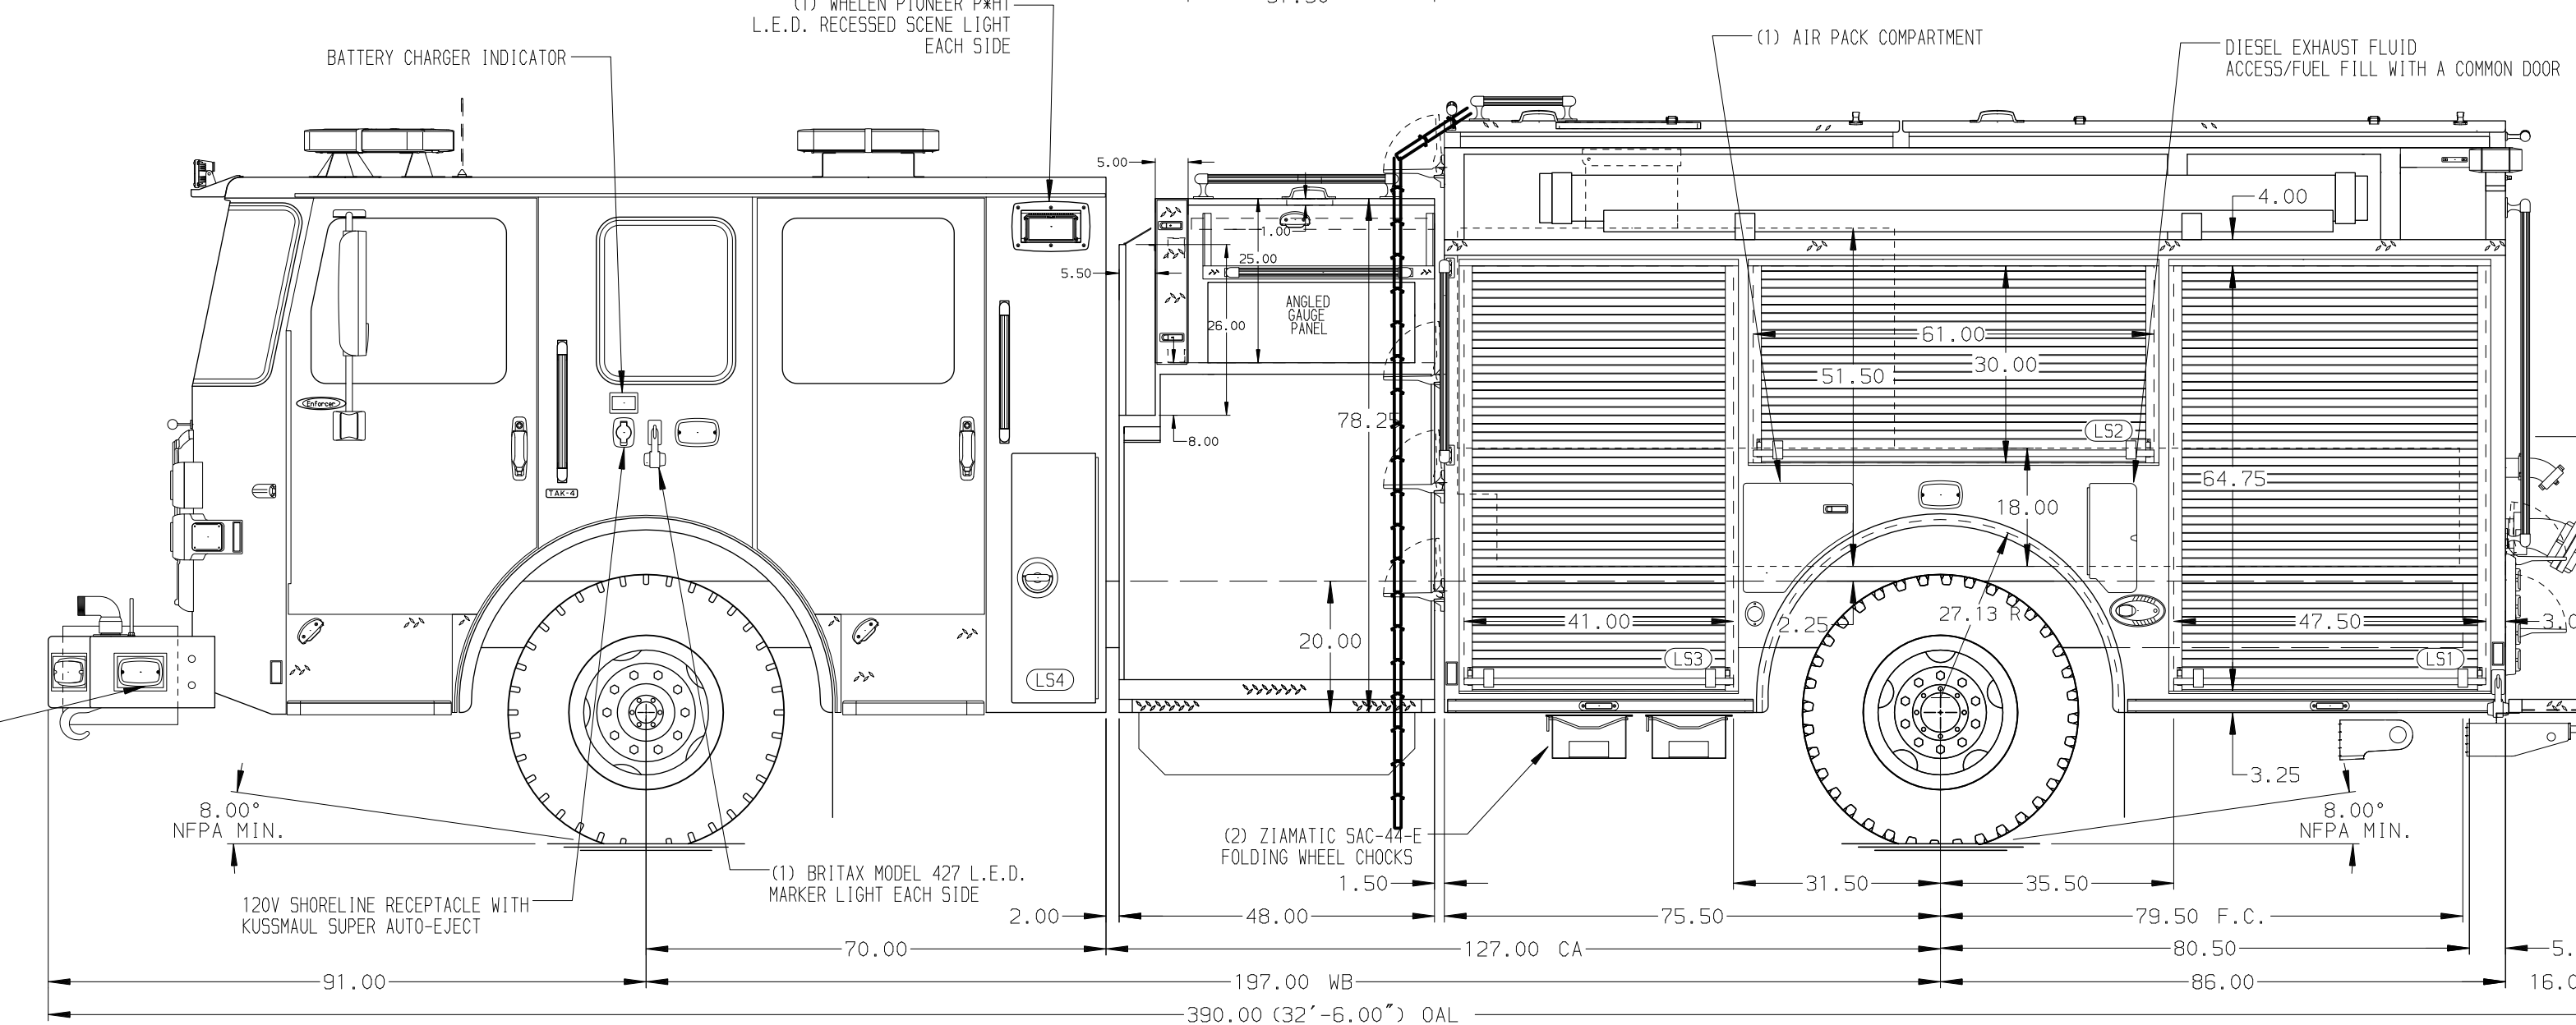

ALUMINUM BODY

NOTE
DIMENSIONS SHOWN ARE APPROXIMATE AND ARE SUBJECT TO MINOR DEVIATIONS AS MAY OCCUR OR BE NECESSARY IN CONSTRUCTION. MINOR DETAILS NOT SHOWN.

- 1. BATTERY CHARGER LOCATED IN THE EMS COMPARTMENT
- 2. DUAL L.E.D. LIGHT STRIPS LOCATED IN HOSE BED
- 3. SIX FULL WIDTH/DEPTH ADJUSTABLE SHELVES LOCATED PER ORDER
- 4. ONE FLOOR MOUNTED SLIDE-OUT TRAY WITH 3 SLIDES LOCATED PER ORDER
- 5. ALUMINUM PEGBOARD WITH TRACKS ON THE BACK WALLS LOCATED PER ORDER
- 6. 6-PLACE 120V RECEPTACLE STRIP IN THE EMS COMPARTMENT

REV	DATE	BY	CH	ENFORCER
02FEB24		KLE	ZWE	MAKE
21DEC23		KLE	ZWE	PIERCE
26OCT23		JJB	PHA	MODEL

		JOB NO.	38264
		SCALE	DATE
TITLE	1500-D-900, 161" BODY, LS HIGH, RS LOW, FDLER SIDE CONTROL, CROSSLAY, DELUGE, LADDERS BRKT RS	DRAWN BY	KLE
FOR	HAMILTON TOWNSHIP FIRE DISTRICT #5 HAMILTON TOWNSHIP, NEW JERSEY	CHECKED BY	PHA
DWG NO.	38264AD	SHEET SIZE	SHEET NO.
		D	1 OF 1