

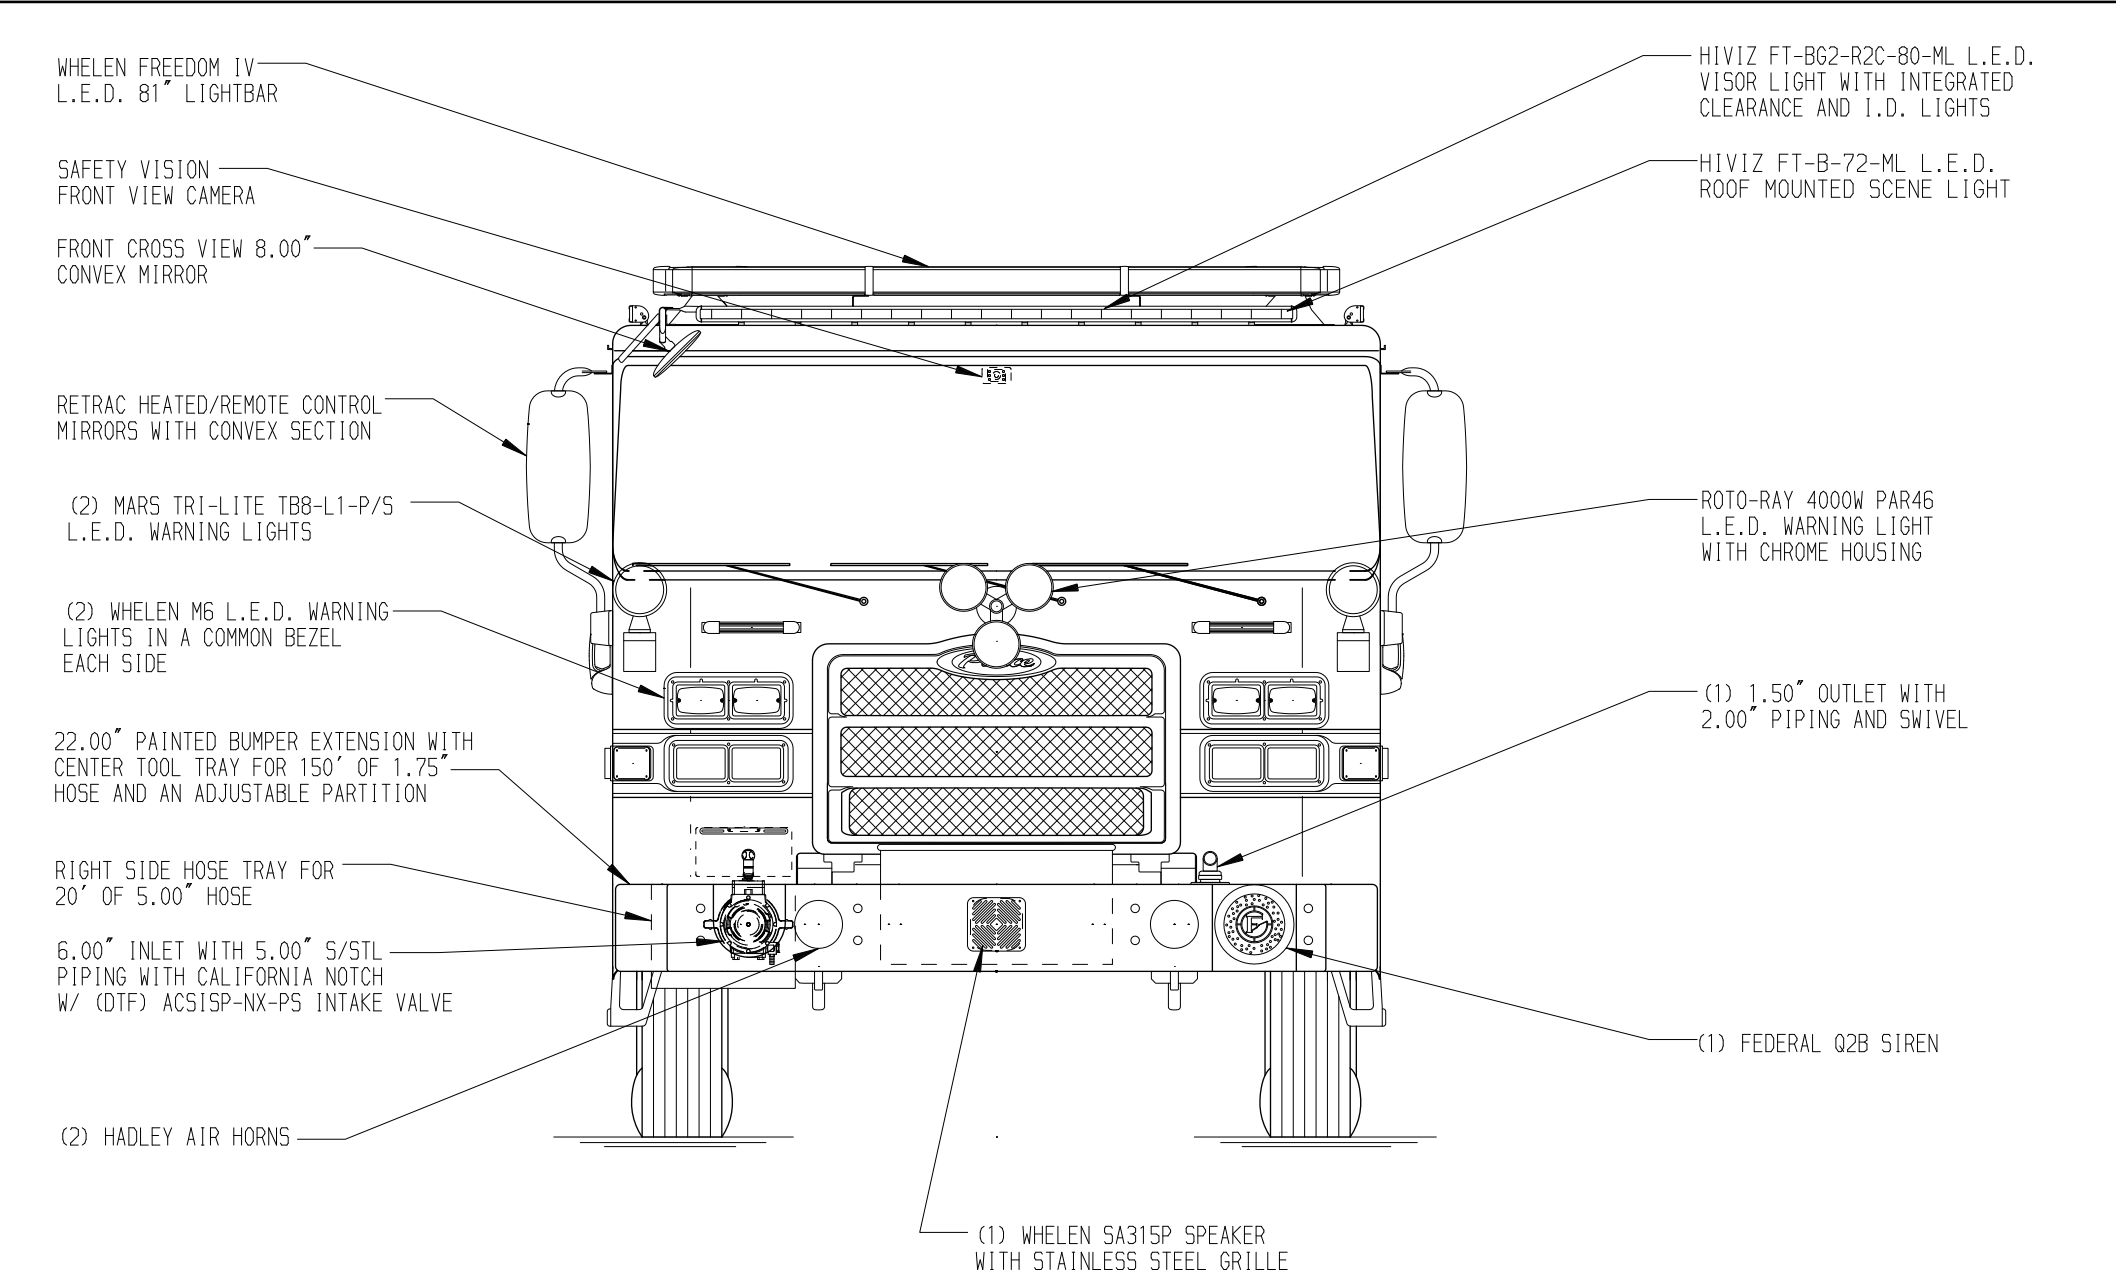


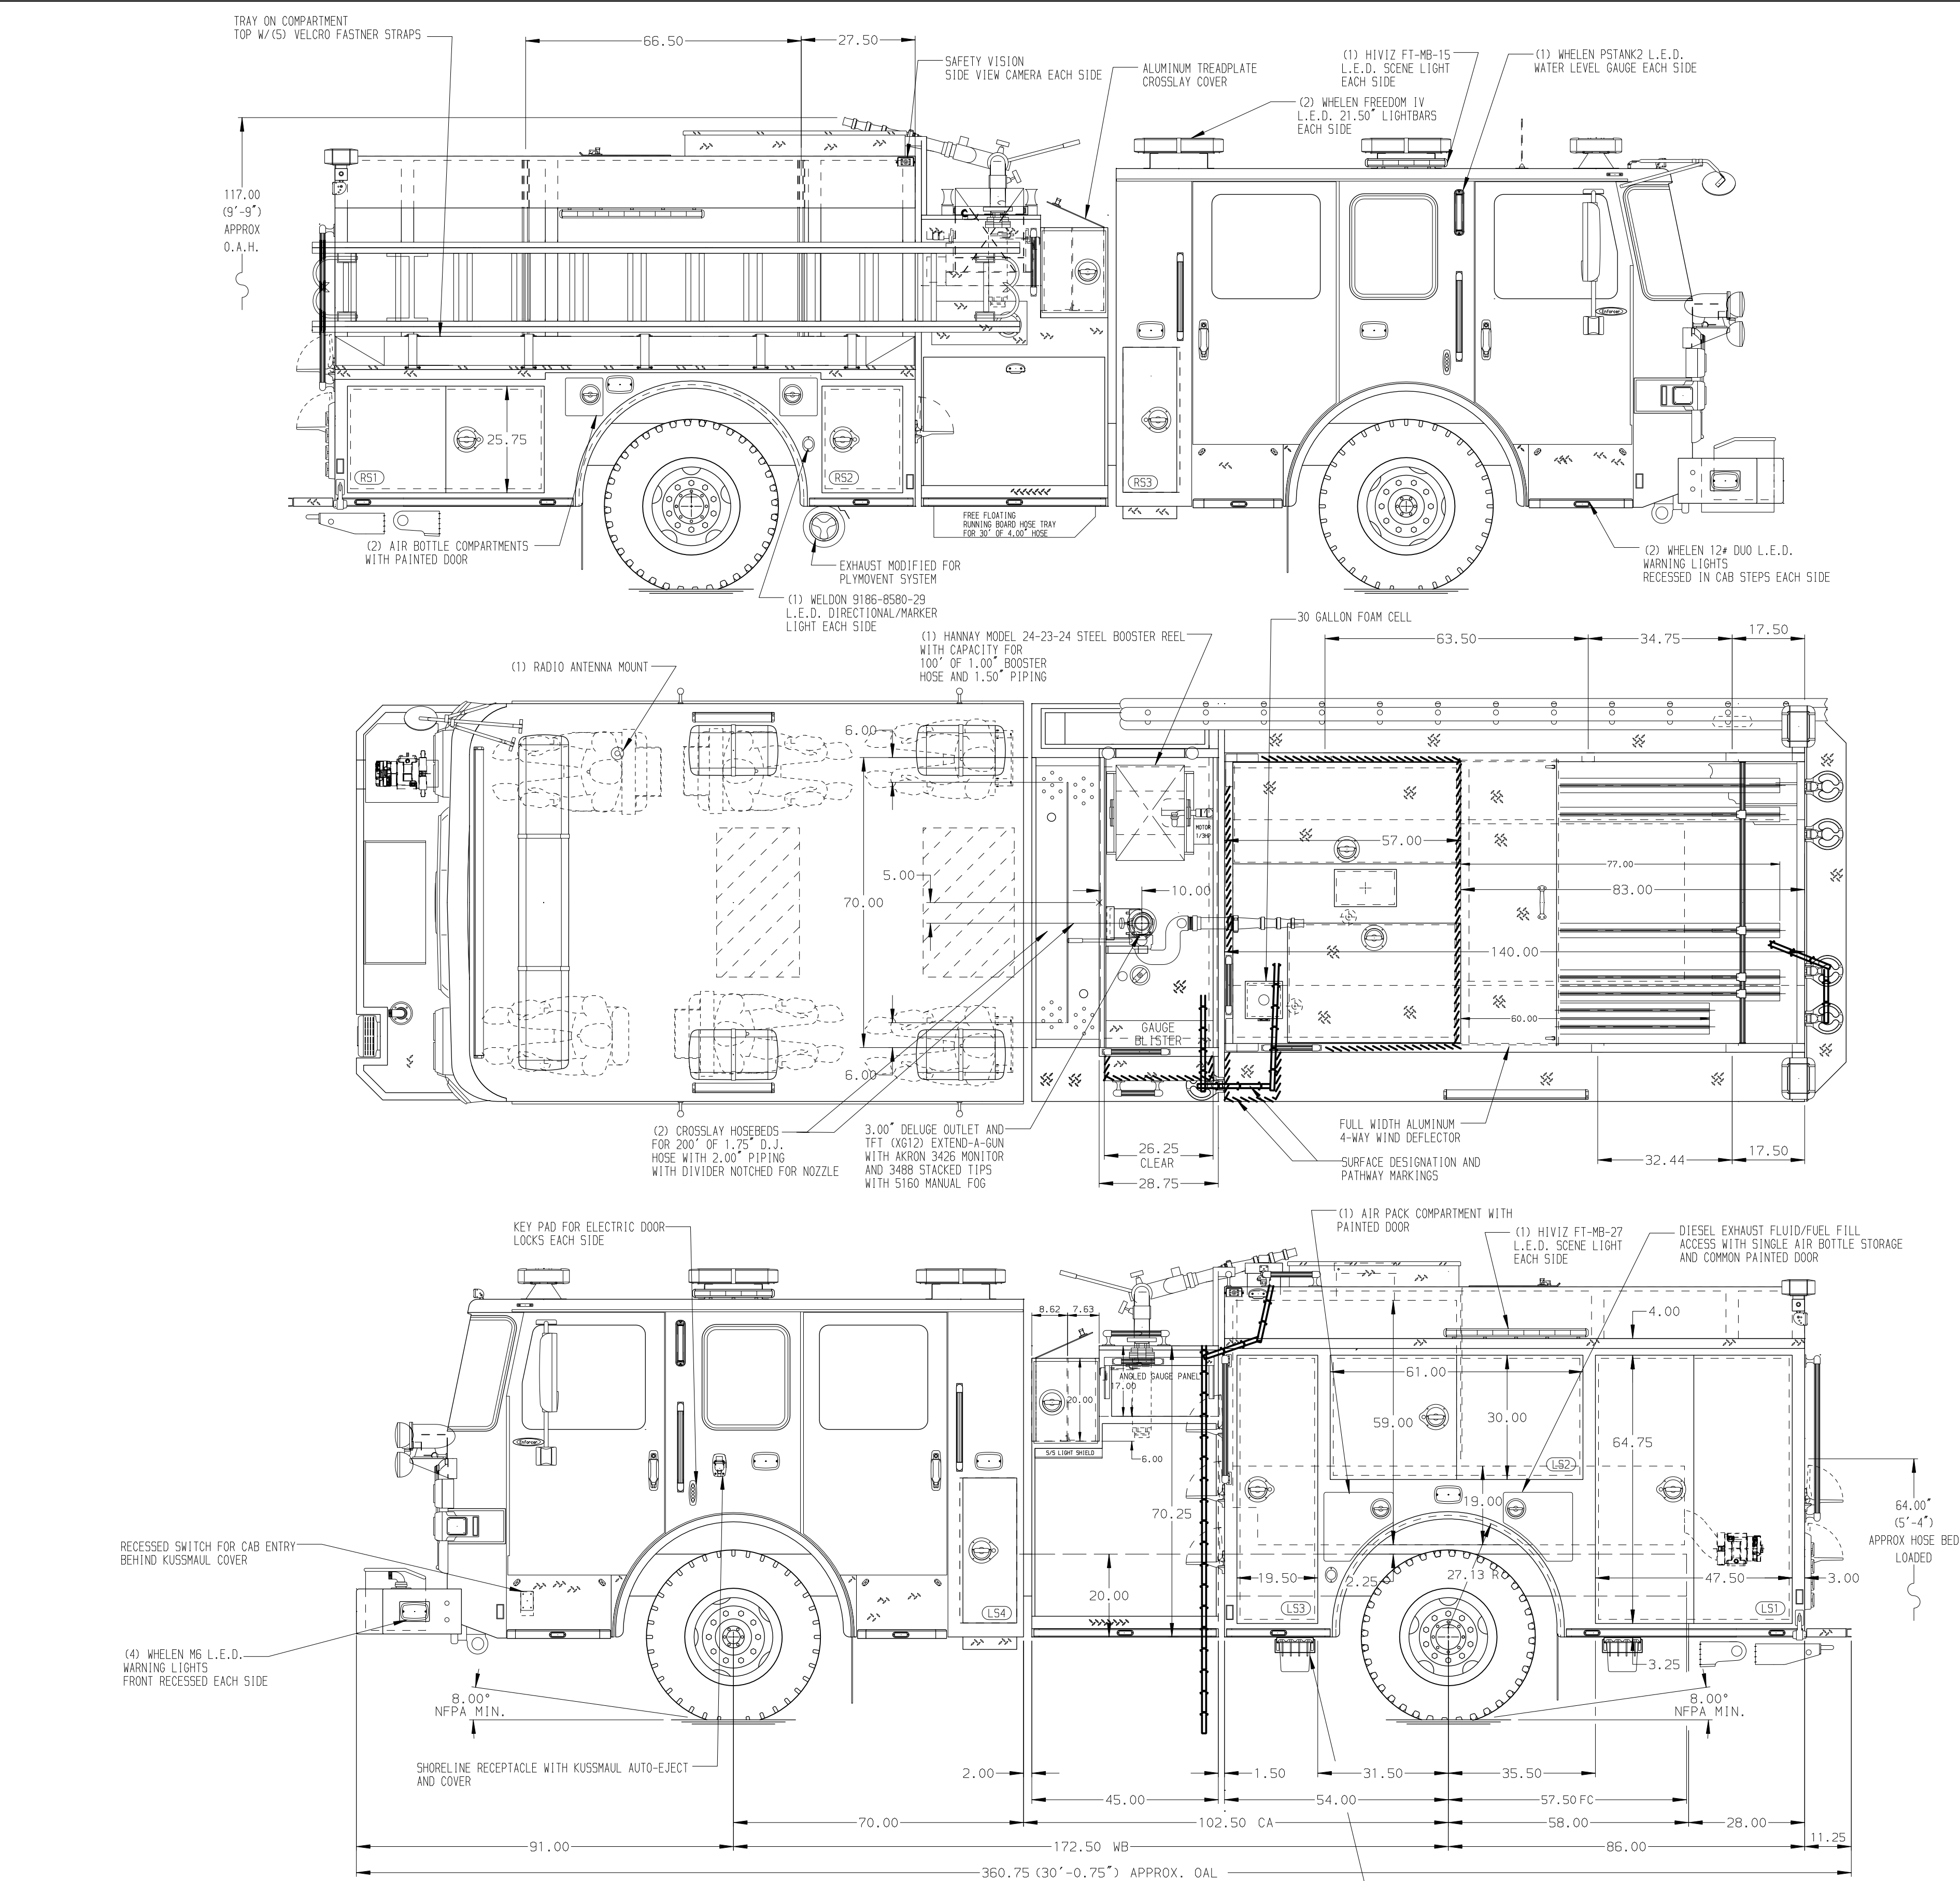

- HOSEBED CAPACITIES
- ① 400' OF 1.75" D.J. POLY HOSE
 - ② 200' OF 1.75" D.J. POLY HOSE
 - ③ 400' OF 3.00" D.J. POLY HOSE
 - ④ 1100' OF 4.00" D.J. POLY HOSE
 - ⑤ 200' OF 1.75" D.J. POLY HOSE
 - ⑥ 200' OF 2.50" D.J. POLY HOSE

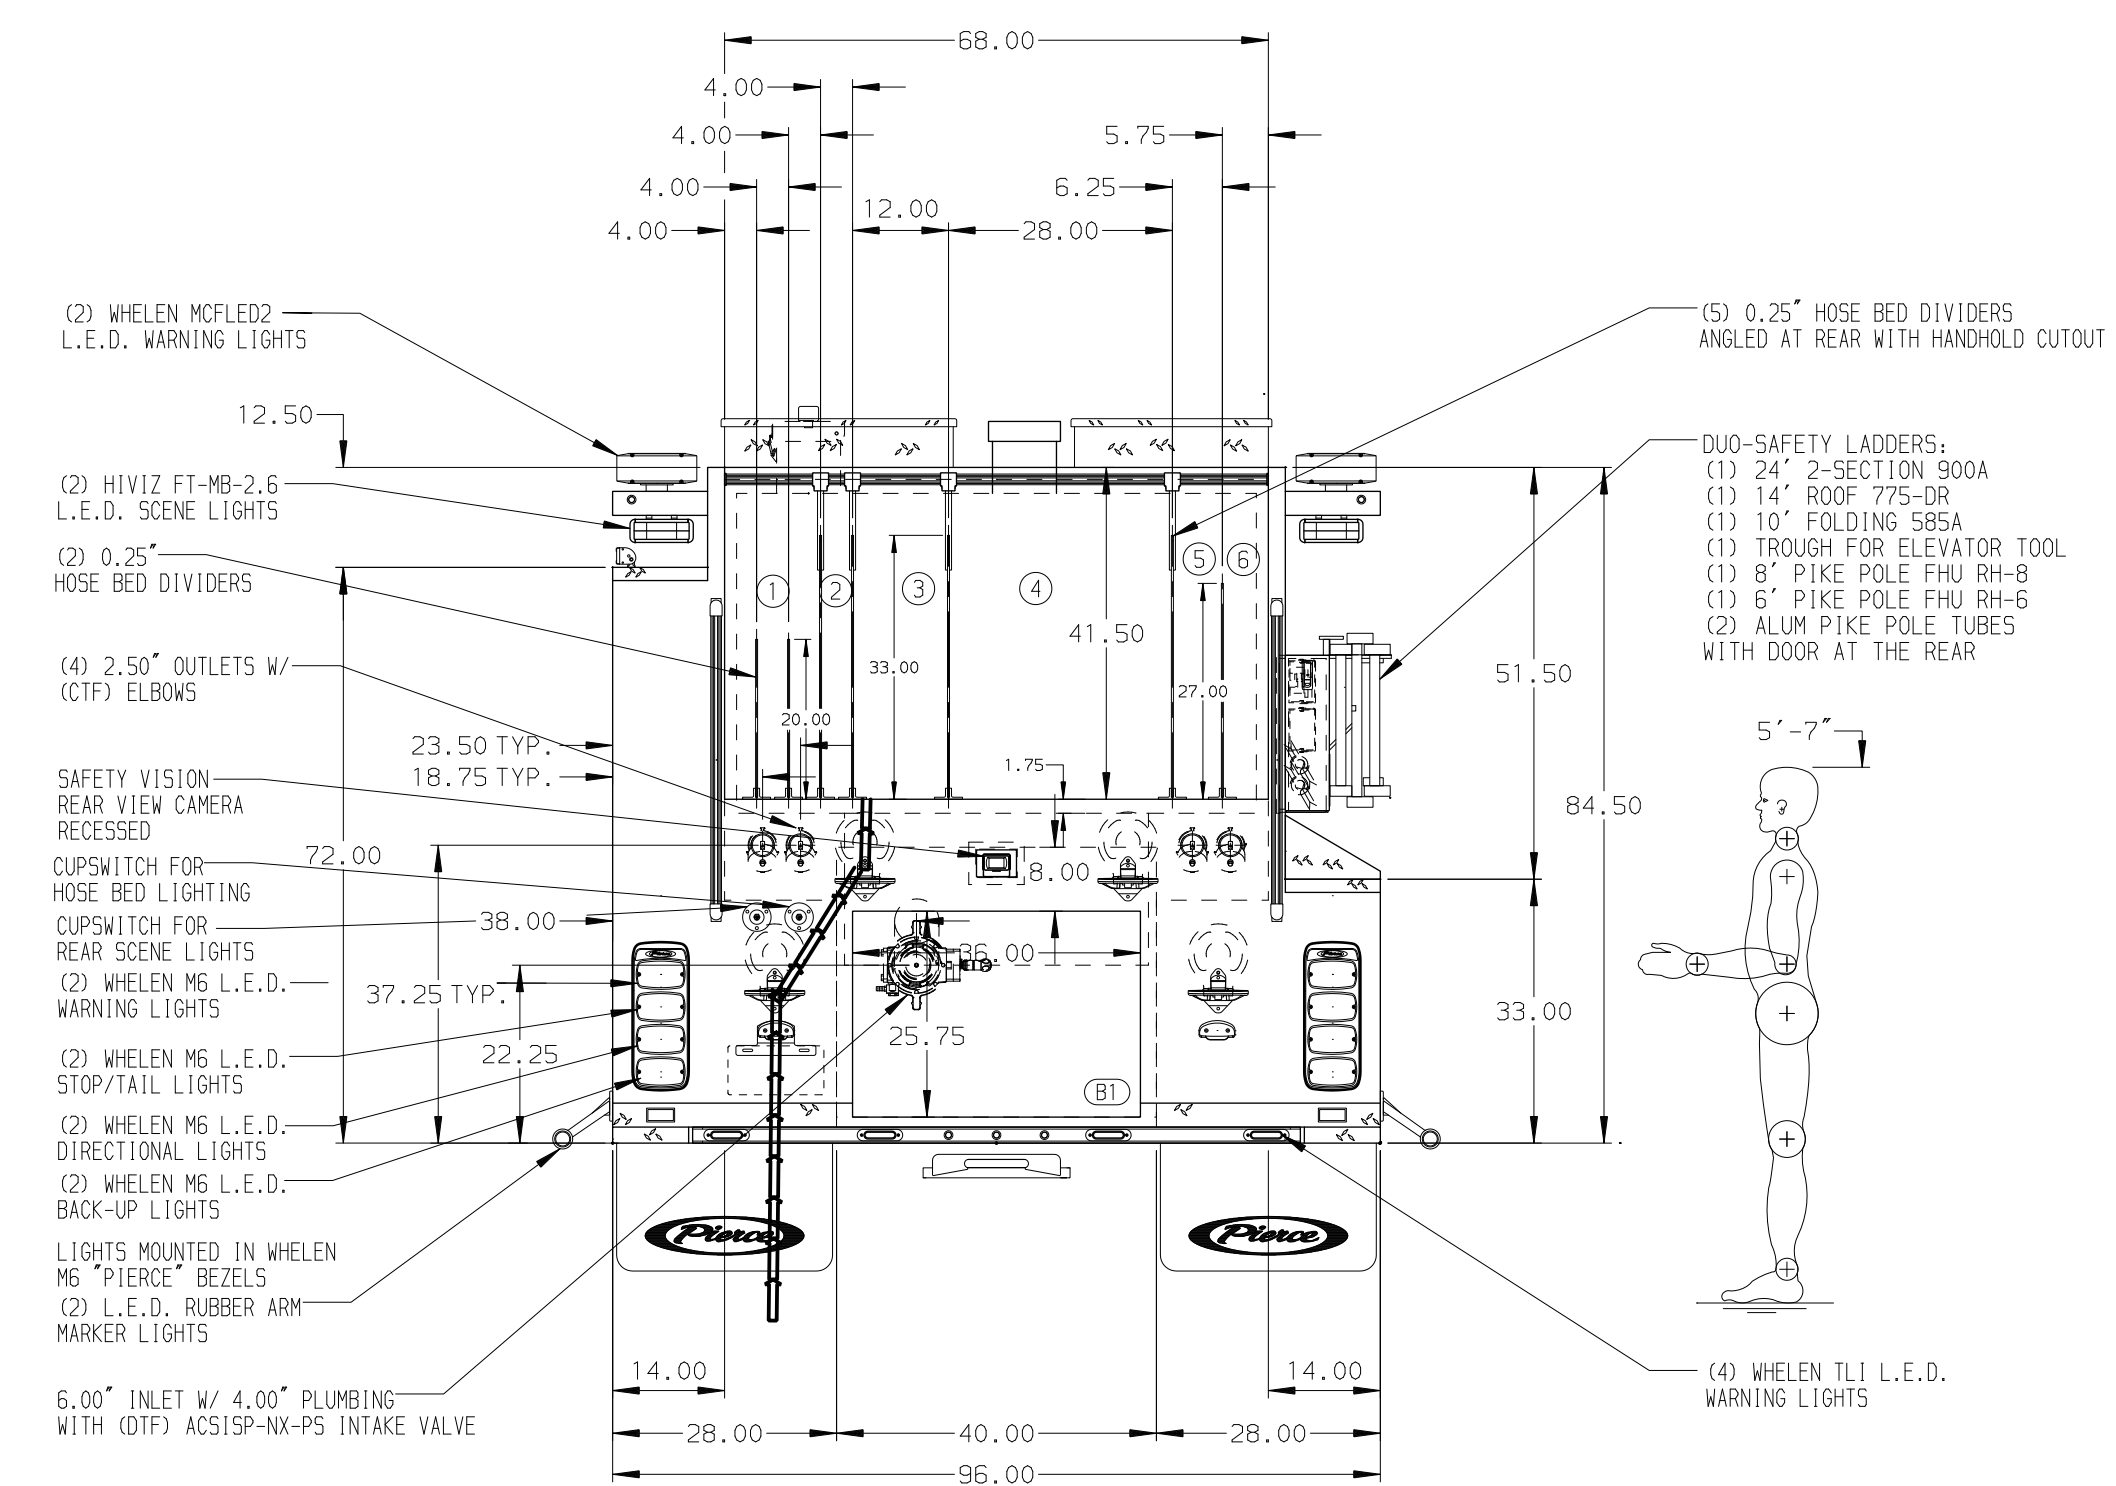

ALUMINUM BODY MAXIMUM O.A.H. 120.00" MAXIMUM O.A.L. 372.00"

NOTE
DIMENSIONS SHOWN ARE APPROXIMATE AND ARE SUBJECT TO MINOR DEVIATIONS AS MAY OCCUR OR BE NECESSARY IN CONSTRUCTION. MINOR DETAILS NOT SHOWN.

- 1. AIR INLET/OUTLET W/ DISCONNECT FITTING ON D.S. PUMP PANEL
- 2. ONE 120V 6-PLACE RECEPTACLE STRIP IN THE REAR WALL OF THE EMS COMPARTMENT

	02MAY24	LST	JBL	CHASSIS DATA	TITLE 1500-D-780P, 750 GAL. WATER W/30 GAL. FOAM CELL 140" PUMPER BODY, LS FH FDLR, RS SPECIAL LOW FOR ARLINGTON COUNTY FIRE DEPARTMENT ARLINGTON, VIRGINIA DWG NO. 38269AD-SH1	JOB NO.	38269
	12FEB24	LST	JBL	MAKE		SCALE 1:24	DATE
	11JAN24	KLE	JBL	PIERCE		DRAWN BY LST	02NOV23
	16NOV23	LST	JBL	MODEL		CHECKED BY JBL	02NOV23
REV	DATE	BY	CH	ENFORCER		SHEET SIZE D	SHEET NO. 1 OF 2