
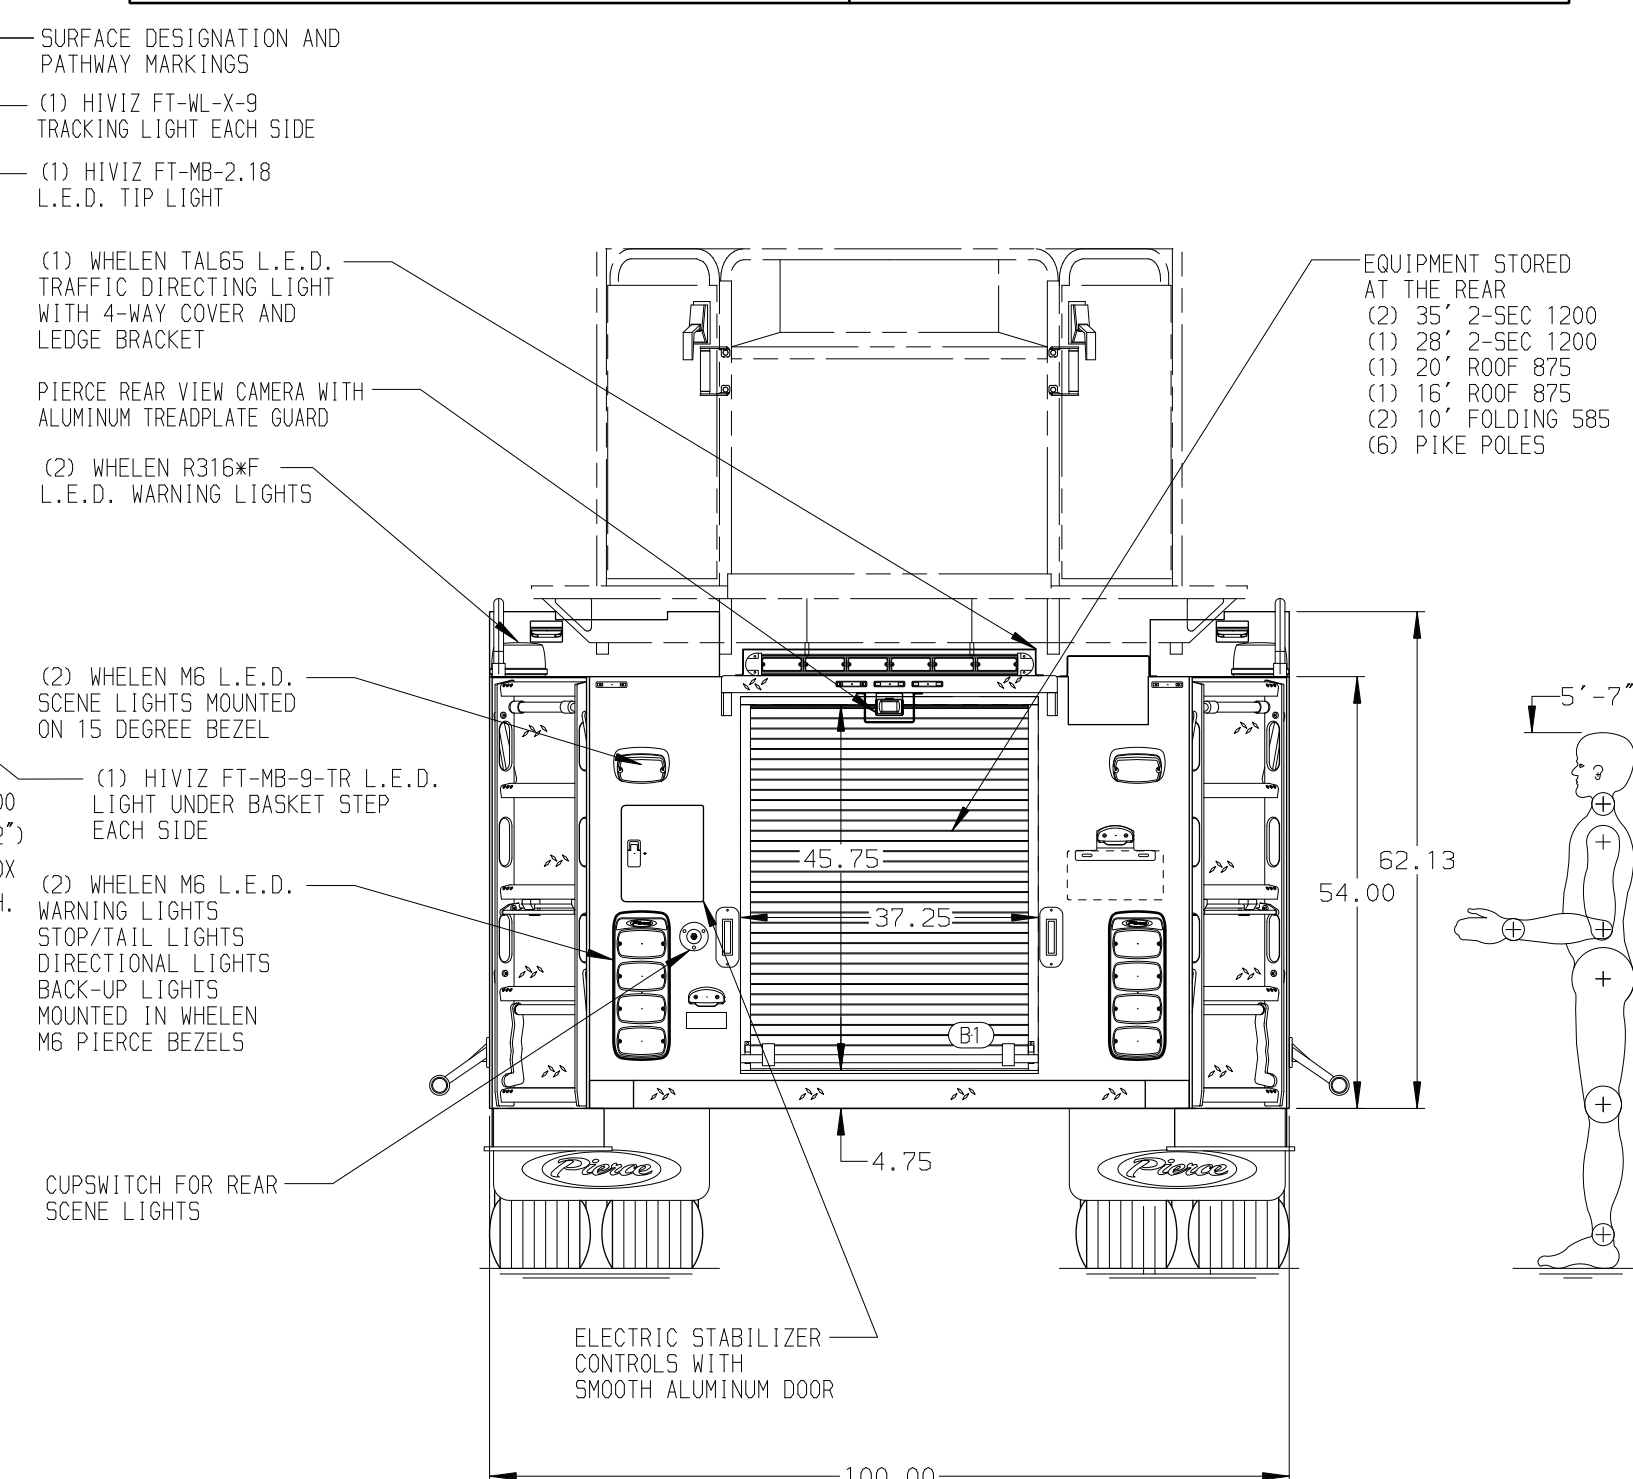


<b>BODY</b> 100' Ascendant Aerial Tower Alum Body <b>COMPT, LEFT SIDE</b> Full Height Lap Doors <b>COMPT, RIGHT SIDE</b> Full Height Lap Doors	<b>WATER TANK</b> 300 Gal/Lon Poly Water Tank <b>Foam System</b> Foam System Not Required <b>Foam Cell</b> Foam Cell Not Required
---	--

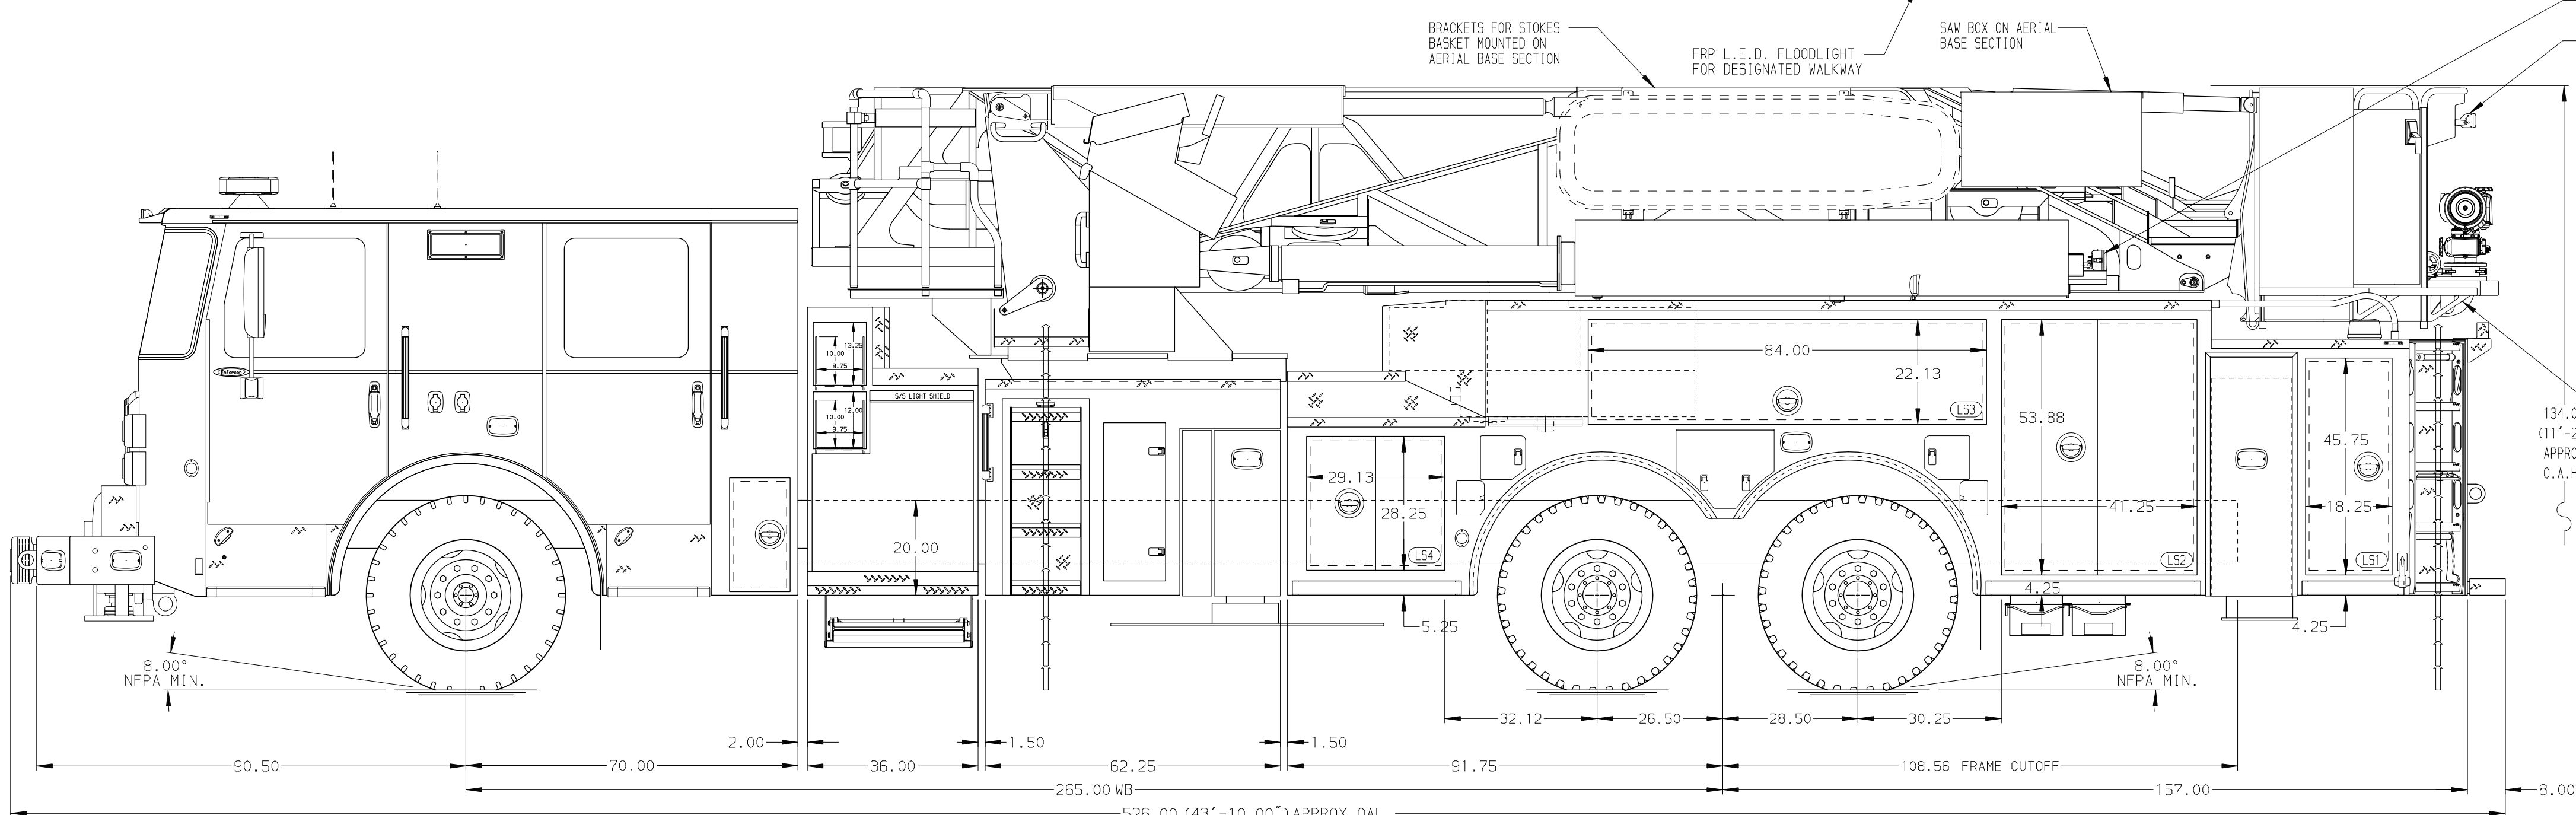

<b>CHASSIS</b> Enforcer Chassis 500 HP Cummins X12 Engine	<b>CAB</b> 7000 Enforcer Cab <b>BUMPER</b> 21\" Painted Aluminum	<b>AXLE, FRONT, CUSTOM</b> 21,500 Lb Dana Axle <b>AXLE, REAR</b> 54,000 Lb Meritor Axle	<b>TRANSMISSION</b> Allison 6th Gen, 4000 EV5 P	<b>PUMPHOUSE</b> 36\" Control Zone Side Mount <b>PUMP</b> 1500 GPM DSD Hole Single Stage	<b>CROSSLAYS, 1.50\"</b> (2) 1.50\", With Trays, 200' <b>CROSSLAYS, 2.50\"</b> 2.50\" Crosslay Not Required	<b>SPEEDLAYS</b> Speedlays Not Required <b>GENERATOR</b> Generator Not Required	-
---	---	--	--	---	--	--	---

		JOB NO.	38808
		SCALE	DATE
TITLE 100' ASCENDANT AERIAL TOWER AND BODY ASSEMBLY		DRAWN BY	LWE
FOR MERRIMACK FIRE DEPARTMENT NH MERRIMACK, NH		CHECKED BY	NAK
DWG NO. 38808AD		SHEET SIZE	D
		SHEET NO.	1 OF 1

**NOTE**  
 DIMENSIONS SHOWN ARE APPROXIMATE AND ARE SUBJECT TO MINOR DEVIATIONS AS MAY OCCUR OR BE NECESSARY IN CONSTRUCTION. MINOR DETAILS NOT SHOWN.

- TWO SHORELINE RECEPTACLES WITH KUSSMAUL SUPER AUTO-EJECT LOCATED ON DRIVER SIDE OF THE CAB
- AIR INLET WITH DISCONNECT COUPLING IN THE DRIVER SIDE STEPWELL
- VANNER LIFELINE INVERTER/BATTERY CHARGER LOCATED PER ORDER
- THREE ADJUSTABLE SHELVES LOCATED PER ORDER
- NON-RAISED AERIAL PEDESTAL
- 3-IN-1 LYFECOMBO BRACKETS AT AERIAL BASKET
- FOUR FLOOR MOUNTED SLIDE-OUT TRAYS PER ORDER
- ONE CETECH (3) DRAINER ASSEMBLY PER ORDER
- ONE SWING-OUT TOOLBOARD PER ORDER
- TEN 120V RECEPTACLES PER ORDER

- RUNG LIGHTING ON AERIAL LADDER
- DC POWER TO AERIAL TIP
- TWO SLIDE-OUT TOOLBOARDS PER ORDER
- PEG BOARD ON BACK WALL PER ORDER
- RUNG LIGHTING ON AERIAL LADDER

MAXIMUM O.A.H. 143.00

13MAR24	LWE	JLL	MAKE
11OCT23	LWE	JLL	PIERCE
06OCT23	LWE	JLL	MODEL
REV	DATE	BY	CH

CHASSIS DATA	TITLE	100' ASCENDANT AERIAL TOWER AND BODY ASSEMBLY
FOR	MERRIMACK FIRE DEPARTMENT NH MERRIMACK, NH	
DWG NO.	38808AD	