

PUMPER BODY

Long Aluminum 2nd Gen Pumper

CHASSIS

Enforcer Chassis

CHASSIS AXLE, FRONT, CUSTOM

19,500 Lb TAK-4 Axle

AXLE, REAR

31,000 Lb Dana Axle

ENGINE

450 HP Cummins L9 Engine

TRANSMISSION

Allison 6th Gen, 3000 EVS P

BUMPER

19" Extended Polished Steel

CAB

7010 Enforcer Cab

BODY WATER TANK

1000 Gallon New York Style Water Tank

COMPT, PUMPER, REAR

30.75" FF Double Door Rear Compt

COMPT, PUMPER, LEFT SIDE

171" RollUp Full Height Front & Rear
Lap OTW, FDLER

COMPT, PUMPER, RIGHT SIDE

171" RollUp Full Height & Depth Front & Rear
Lap OTW

FIRE SUPPRESSION PUMPHOUSE

45" Control Zone Side Mount

PUMP

1500 GPM Waterous CSU

CROSSLAYS, 1.50"

(2) 1.50" Standard Capacity

CROSSLAYS, 2.50"

2.50" Crosslay Not Required

SPEEDLAYS

Speedlays Not Required

GENERATOR

Generator Not Required

Foam System

External Foam System

Foam Cell

20 Gallon Foam Cell, Not Reduced Water


Side Roll and Frontal Impact Protection

NOTE

DIMENSIONS SHOWN ARE APPROXIMATE AND ARE SUBJECT TO MINOR DEVIATIONS AS MAY OCCUR OR BE NECESSARY IN CONSTRUCTION. MINOR DETAILS NOT SHOWN.

1. AUTOMATIC TIRE CHAINS
2. ONE 1.50" OUTLET WITH 2.00" PIPING AND SWIVEL LOCATED IN CENTER BUMPER TRAY
3. SHORELINE RECEPTACLE LOCATED IN THE DRIVER SIDE STEPWELL
4. AIR INLET WITH DISCONNECT COUPLING IN THE DRIVER SIDE STEPWELL
5. BATTERY CHARGER LOCATED PER ORDER
6. BATTERY CHARGE INDICATOR LOCATED ON THE DRIVER SIDE SEAT RISER
7. EIGHT ADJUSTABLE SHIELDS LOCATED PER ORDER
8. THREE FLOOR MOUNTED SLIDE-OUT TRAYS LOCATED PER ORDER
9. ONE ADJUSTABLE SLIDE-OUT TRAY LOCATED PER ORDER
10. ONE SWING-OUT TOOLBOARD LOCATED PER ORDER
11. ONE SLIDE-OUT TRAY LOCATED PER ORDER
12. ALUMINUM PEGBOARD LOCATED PER ORDER
13. TWO VERTICAL PARTITIONS LOCATED PER SHOP ORDER

11. ONE SLIDE-OUT TRAY LOCATED PER ORDER
12. ALUMINUM PEGBOARD LOCATED PER ORDER
13. TWO VERTICAL PARTITIONS LOCATED PER SHOP ORDER

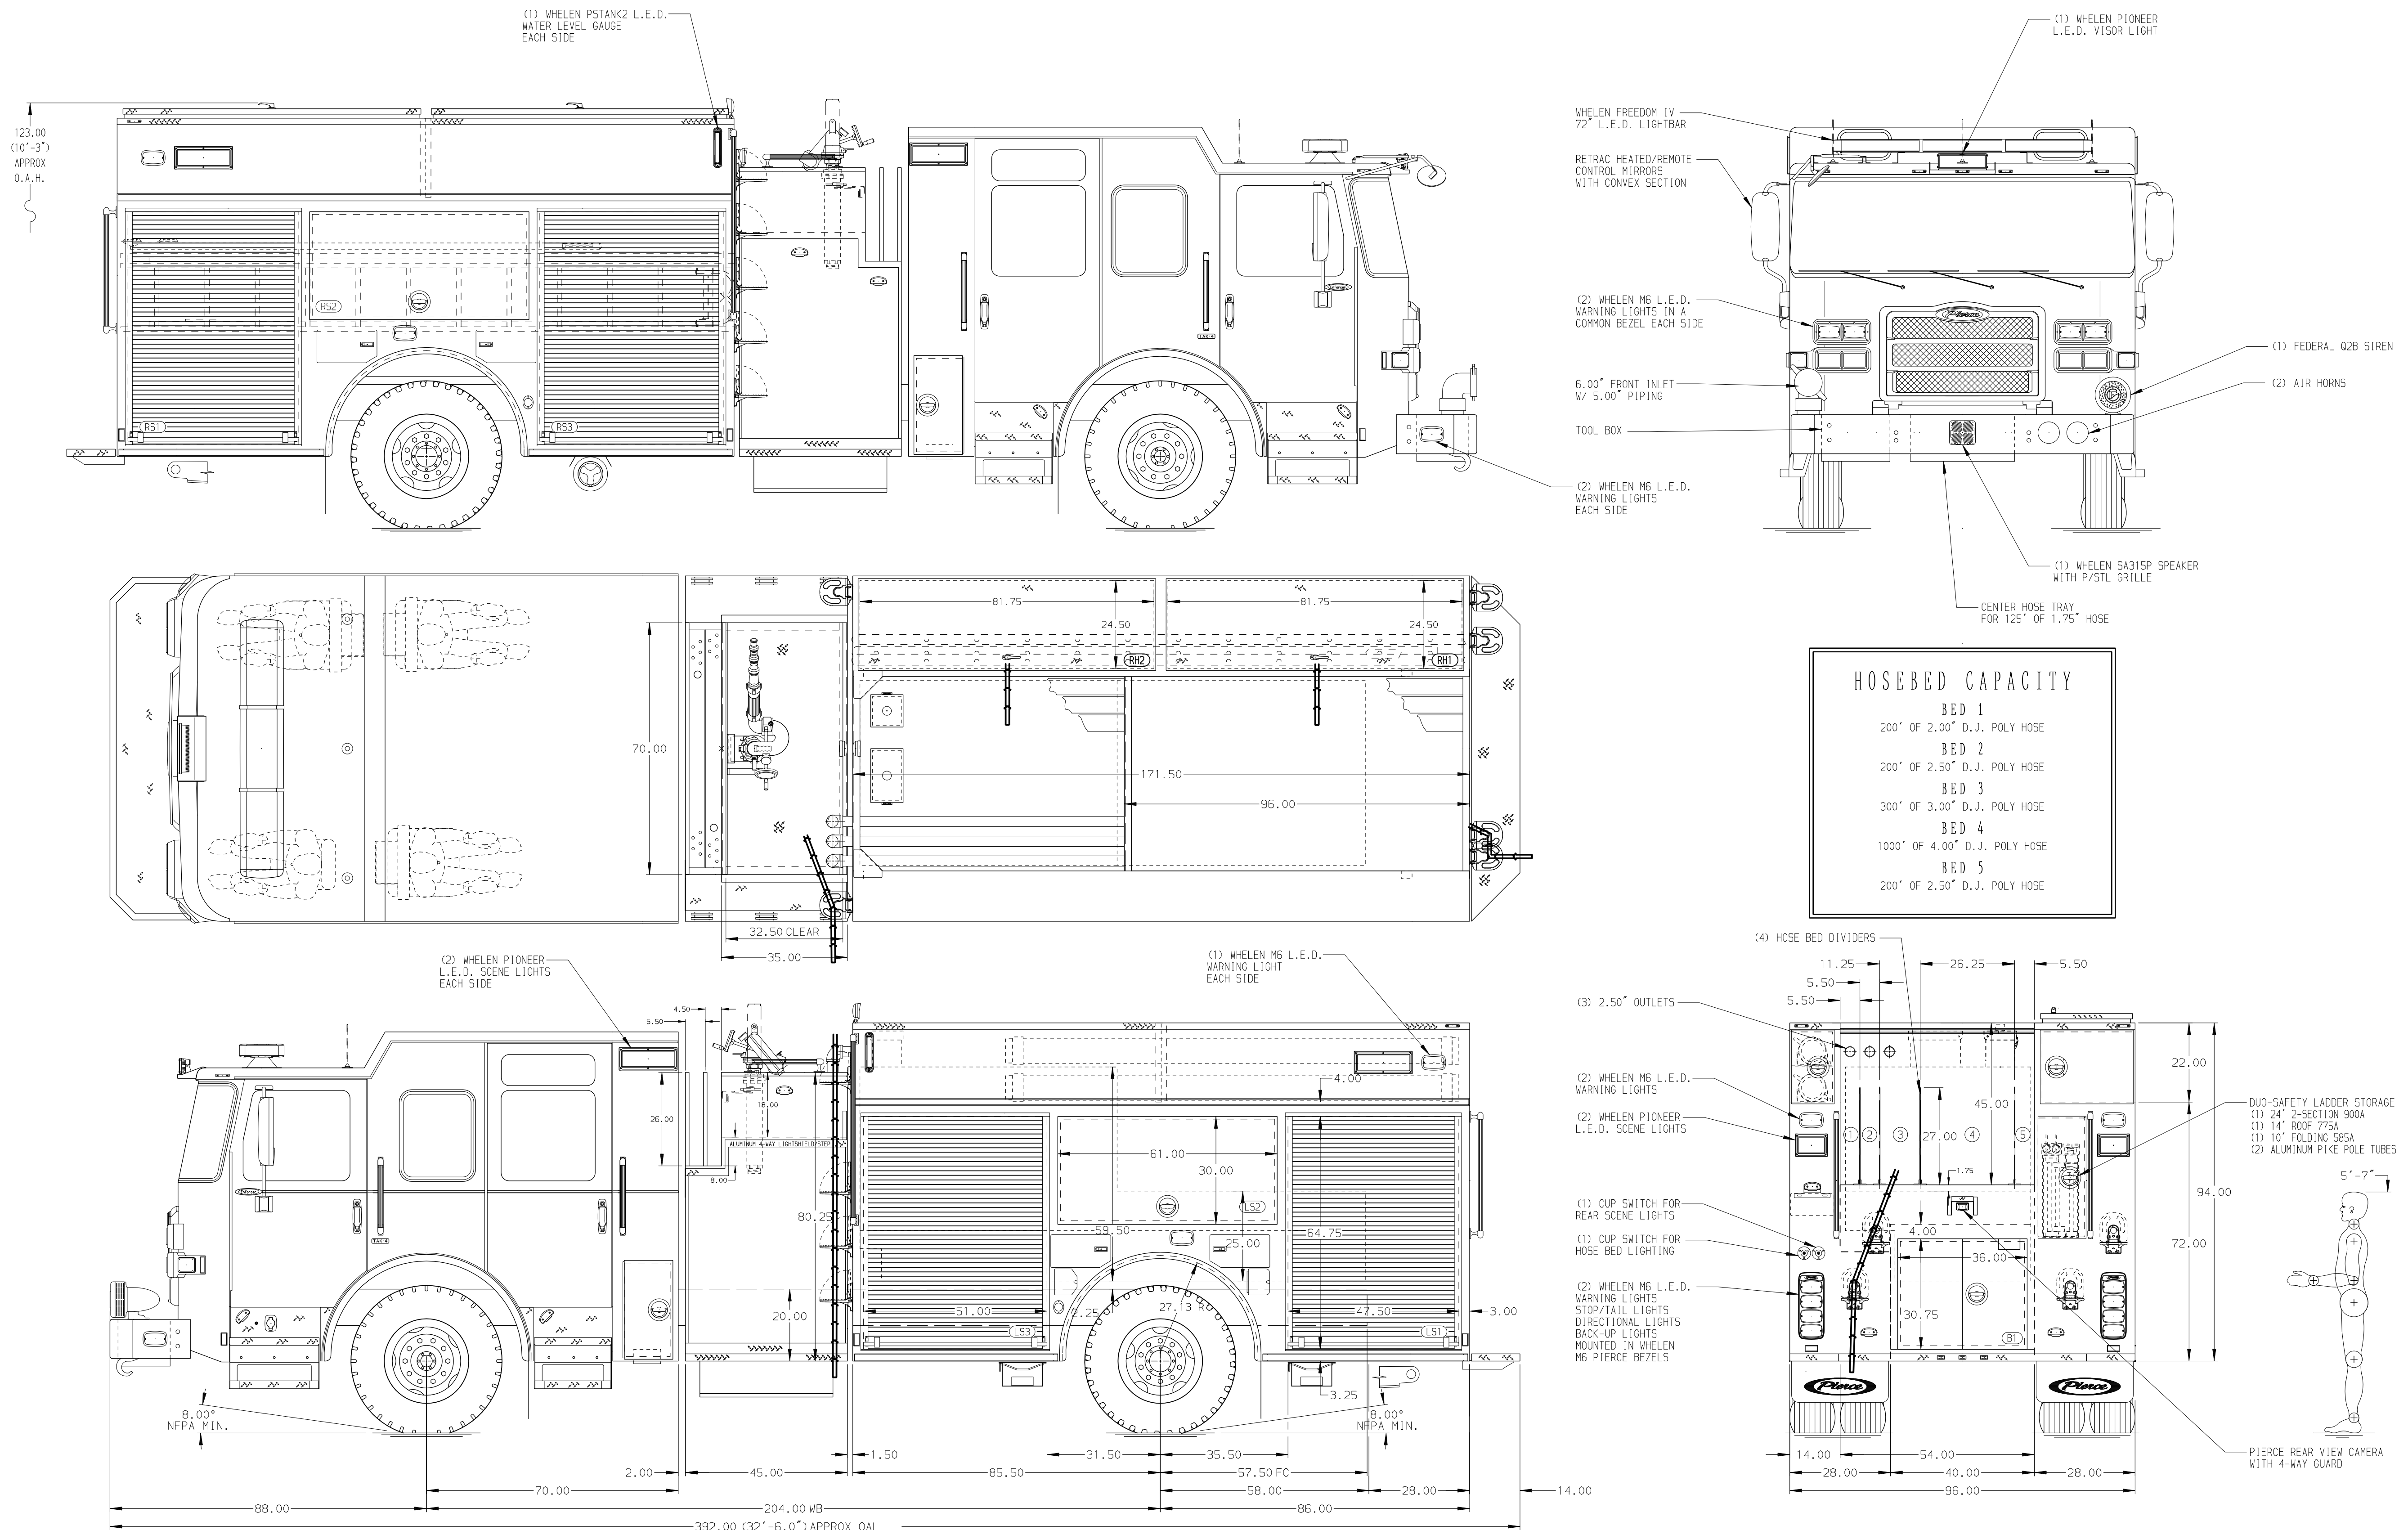

		JOB NO.	39037
		SCALE	DATE
TITLE Pierce Pumper Approval Drawing		DRAWN BY	28MAR23
		CHECKED BY	31MAR23
FOR Goffstown Fire Department		SHEET SIZE	SHEET NO.
		DWG NO.	1 OF 1
39037AD			

CHASSIS DATA	TITLE	Pierce Pumper Approval Drawing
MAKE	FOR	Goffstown Fire Department
MODEL	DWG NO.	39037AD
ENFORCER		
REV	DATE	BY
08AUG23	WRE	JLL
23MAY23	MMF	JLL