
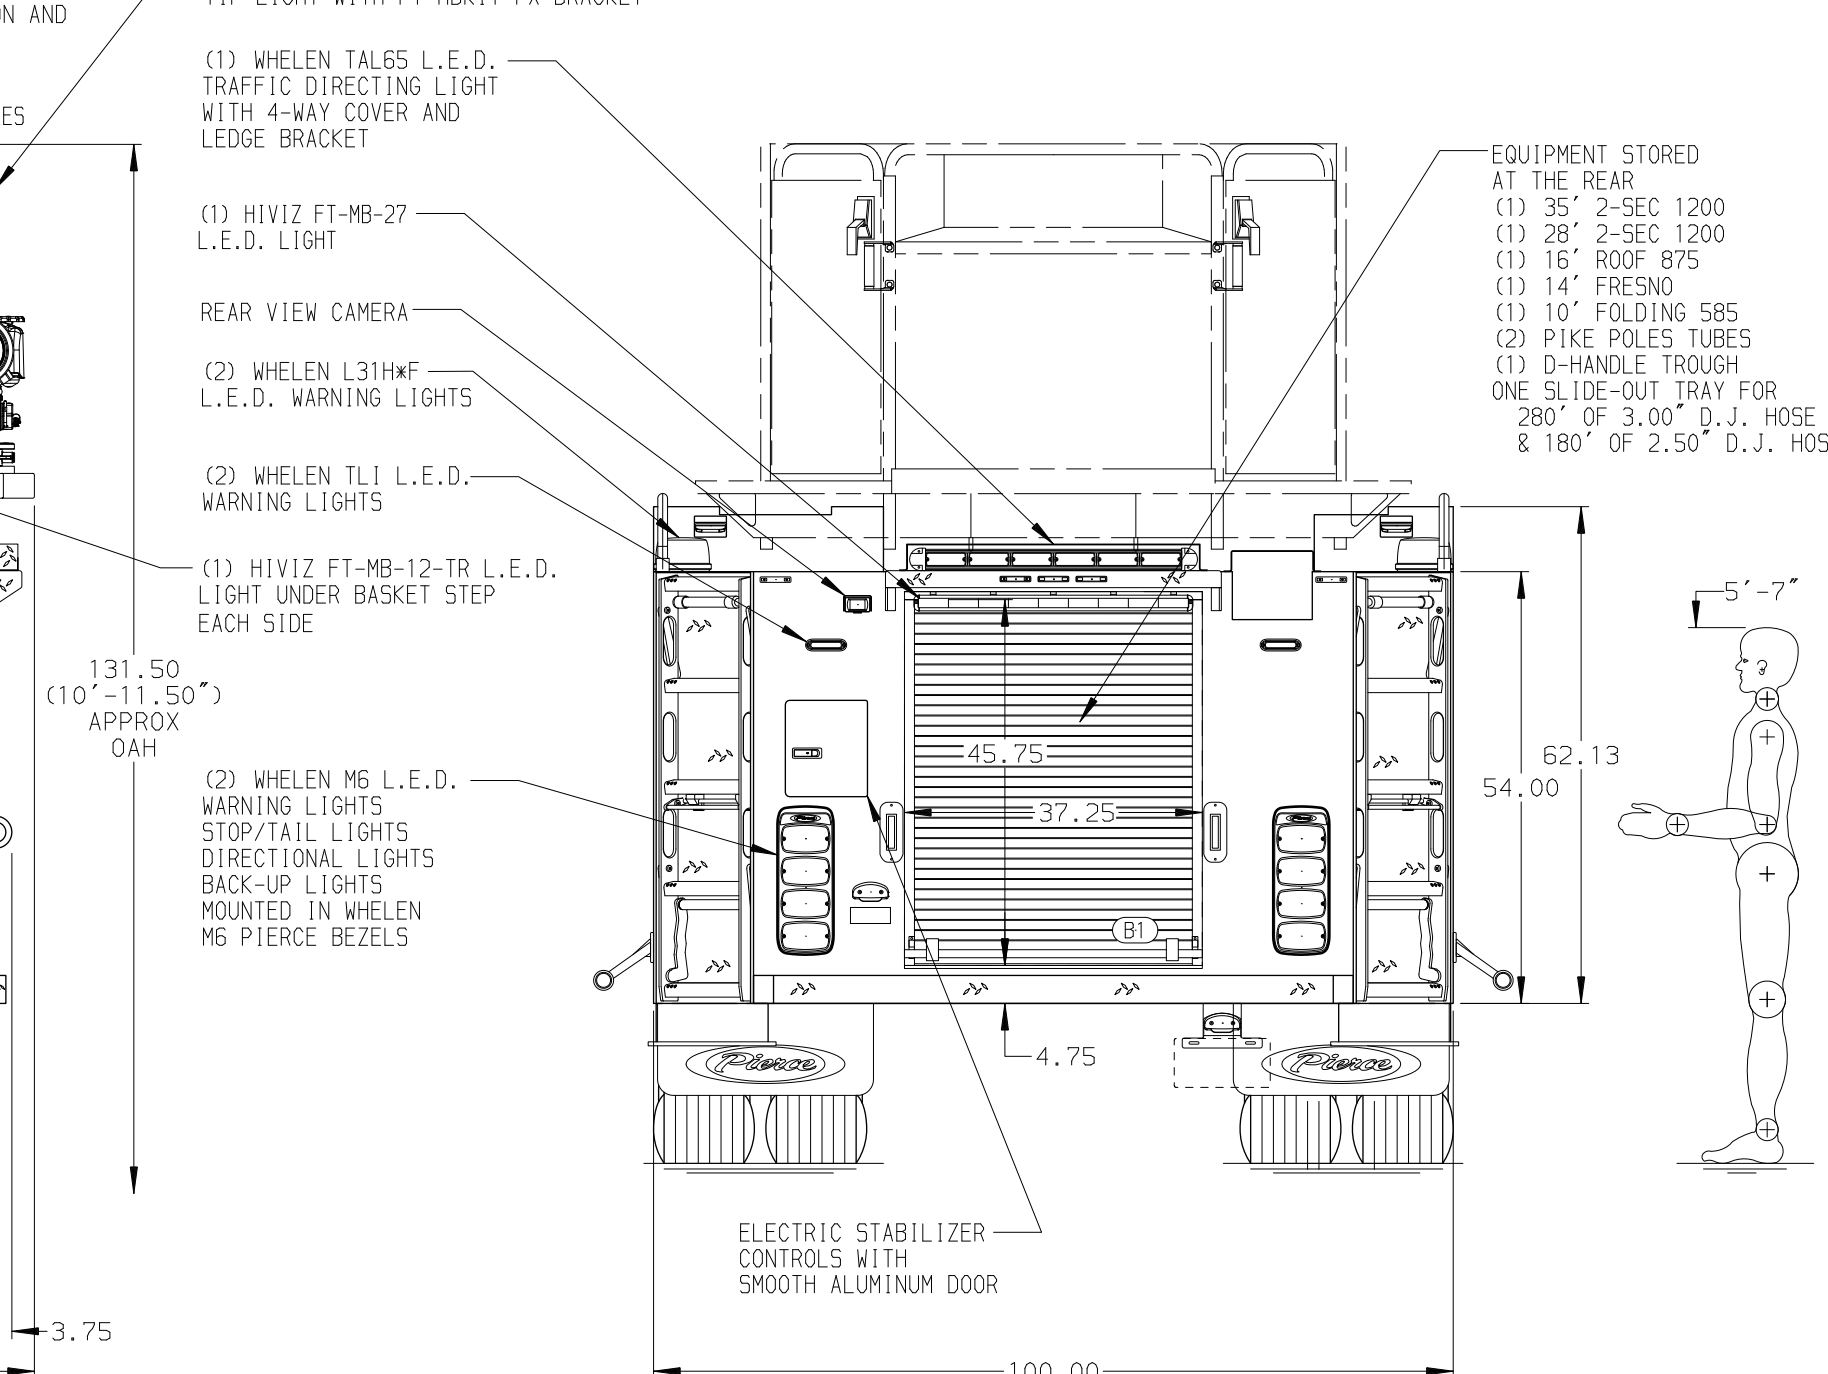


BODY 100' Ascendant Aerial Tower Alum Body COMPT, LEFT SIDE Full Height RollUp Doors COMPT, RIGHT SIDE Full Height RollUp Doors	WATER TANK 300 GalLon Poly Water Tank Foam System Foam System Not Required Foam Cell Foam Cell Not Required
---	---

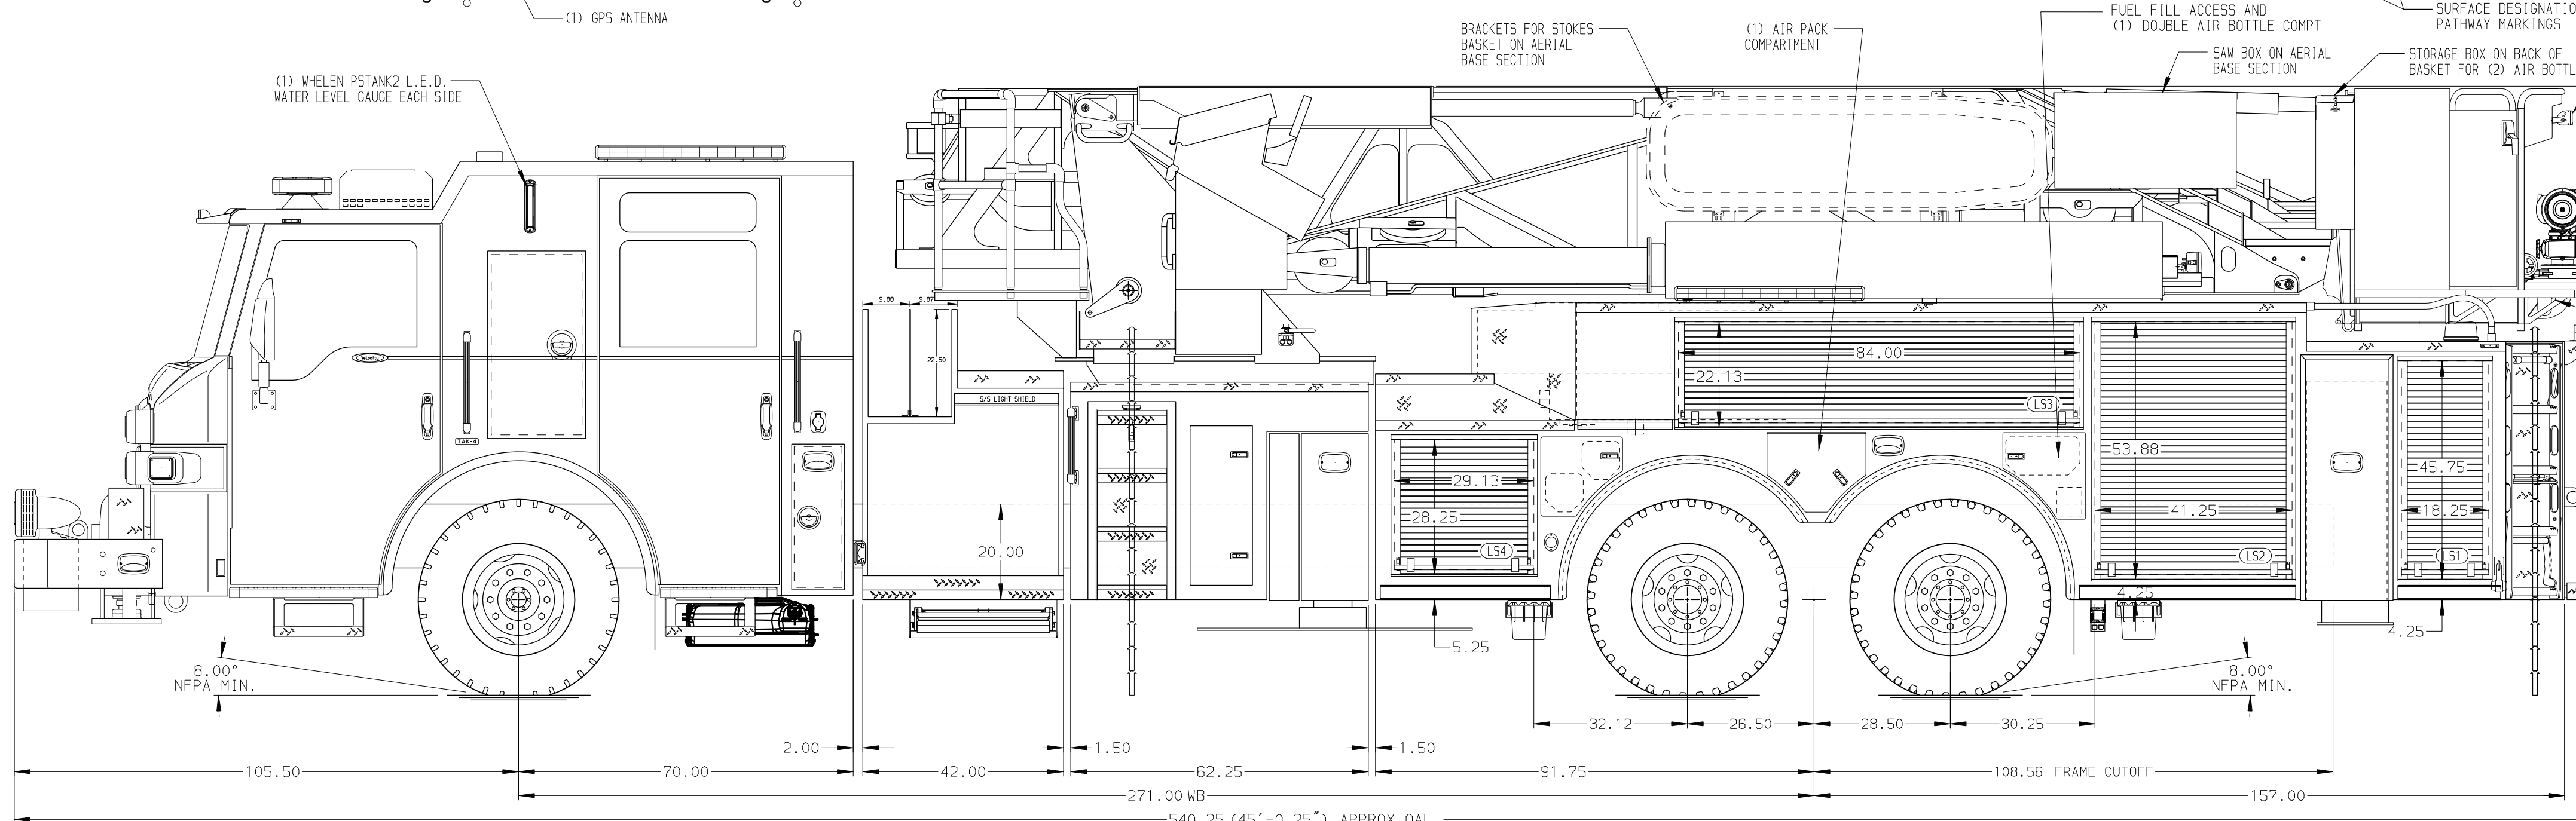

CHASSIS Velocity Chassis (Big Block) ENGINE 605 HP Cummins X15 Engine	CAB 7010 Velocity FR Cab BUMPER 27" Polished S/S	AXLE, FRONT, CUSTOM 24,000 Lb TAK-4 Axle AXLE, REAR 54,000 Lb Meritor Axle	TRANSMISSION Allison 6th Gen, 4500 EV5 P	PUMPHOUSE 42" Control Zone Side Mount PUMP 2000 GPM Waterous S100	CROSSLAYS, 1.50" (1) 1.50" Standard Capacity CROSSLAYS, 2.50" (1) 2.50" Standard Capacity	SPEEDLAYS Speedlays Not Required GENERATOR Generator Not Required	SAFETY Side Roll and Frontal Impact Protection		JOB NO. 39586
NOTE DIMENSIONS SHOWN ARE APPROXIMATE AND ARE SUBJECT TO MINOR DEVIATIONS AS MAY OCCUR OR BE NECESSARY IN CONSTRUCTION. MINOR DETAILS NOT SHOWN.									SCALE 1:24
1. SHORELINE RECEPTACLE WITH KUSSMAUL SUPER AUTO-EJECT LOCATED REAR OF DRIVER SIDE CREW CAB DOOR 2. AIR INLET WITH DISCONNECT COUPLING IN THE DRIVER SIDE STEPMILL 3. VANNER LIFELINE INVERTER/BATTERY CHARGER PER ORDER 4. NINE ADJUSTABLE SHELVES LOCATED IN COMPARTMENTS PER ORDER 5. NON-RAISED AERIAL PEDESTAL 6. 3-in-1 LYFECOMBO BRACKETS AT AERIAL BASKET 7. SIX FLOOR MOUNTED SLIDE-OUT TRAYS LOCATED IN COMPARTMENTS PER ORDER 8. TWO TILT/SLIDE-OUT TRAYS LOCATED IN COMPARTMENTS PER ORDER 9. TWO VERTICAL PARTITIONS LOCATED IN COMPARTMENTS PER ORDER 10. THREE 120V RECEPTACLES LOCATED PER ORDER 11. DC POWER TO AERIAL TIP 12. RING LIGHTING ON AERIAL LADDER 13. TWO ALUMINUM TOOLBOARDS LOCATED IN COMPARTMENTS PER ORDER 14. ONE ALUMINUM SLIDE-OUT TOOLBOARD LOCATED IN COMPARTMENT PER ORDER 15. ONE 1.50 OUTLET WITH 2.00 PIPING AND SWIVEL LOCATED IN CENTER BUMPER TRAY									DATE 05JAN24
CHASSIS DATA TITLE 100' ASCENDANT AERIAL TOWER AND BODY ASSEMBLY MAKE PIERCE FOR GOLDEN FIRE DEPARTMENT GOLDEN, CO DWG NO. 39586AD									DATE 25JUL23
REV 120CT23 BY ANZ CH GKH									DATE 31JUL23
SHEET SIZE D									SHEET NO. 1 OF 1