
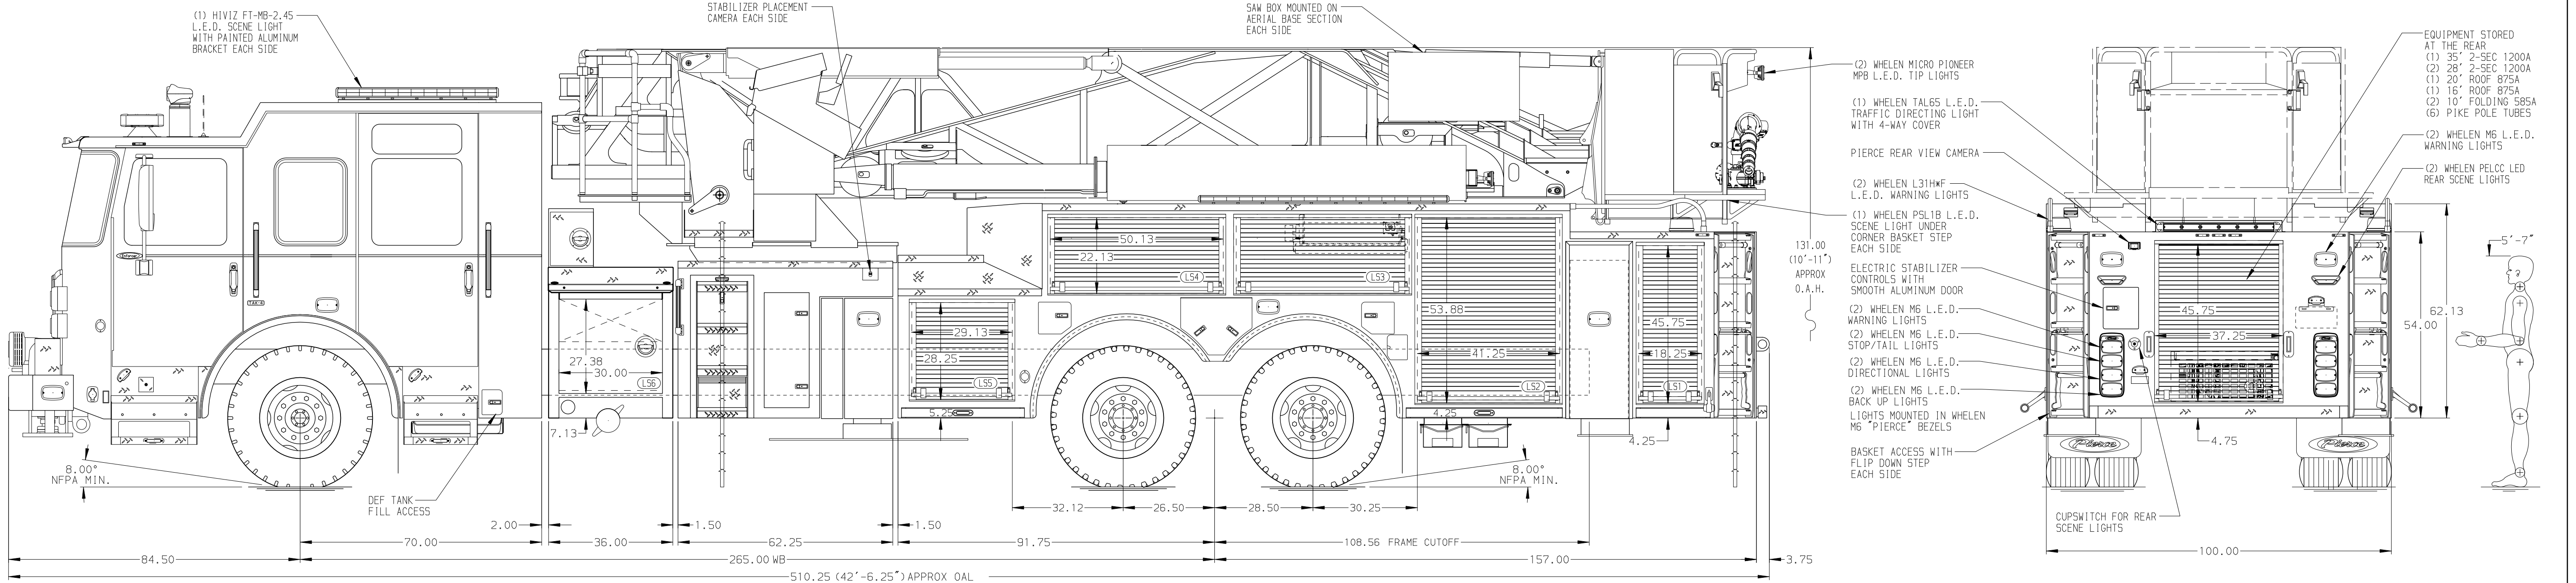


BODY 100' Ascendant Aerial Tower Alum Body COMPT, DRIVER SIDE Full Height RollUp Doors COMPT, PASSENGER SIDE Full Height RollUp Doors	WATER TANK No Pump, No Tank Foam System Foam System Not Required Foam Cell Foam Cell Not Required
---	---

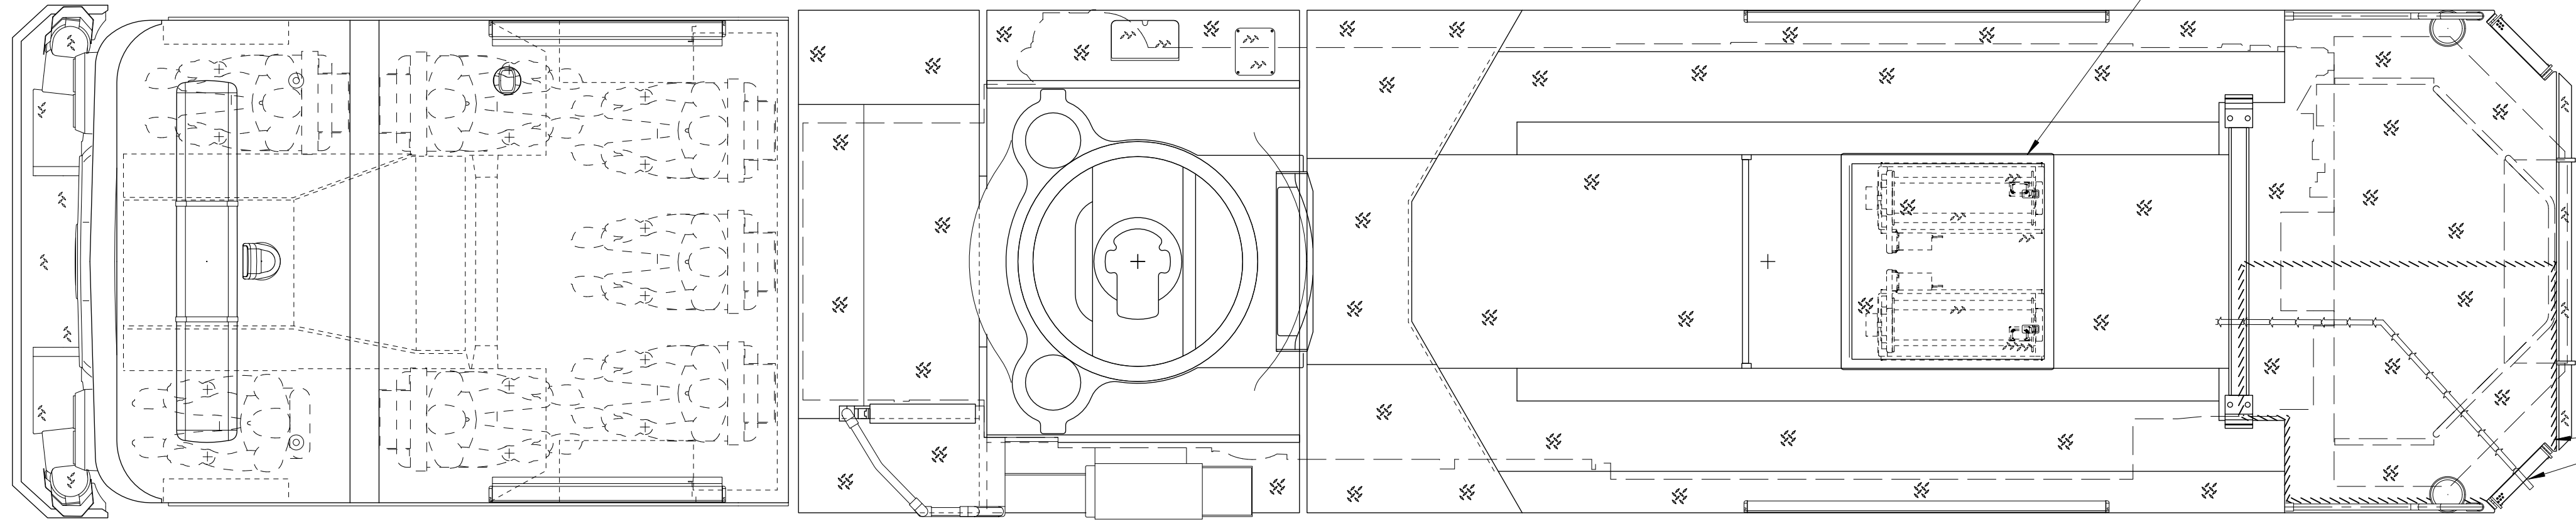

CHASSIS Enforcer Chassis ENGINE 510 HP Paccor MX13 Engine	CAB 7000 Enforcer Cab BUMPER 15" Extended Painted Aluminum	AXLE, FRONT, CUSTOM 22,800 Lb TAK-4 Axle AXLE, REAR 52,000 Lb Meritor Axle	TRANSMISSION Allison 6th Gen, 4500 EV5 P	COMPARTMENT-NO PUMP 36" Compartment, No Pump, Lap Door	MANUFACTURING INC.	JOB NO. 41812 SCALE 1:24 DATE 07NOV23
NOTE DIMENSIONS SHOWN ARE APPROXIMATE AND ARE SUBJECT TO MINOR DEVIATIONS AS MAY OCCUR OR BE NECESSARY IN CONSTRUCTION. MINOR DETAILS NOT SHOWN.					TITLE 100' ASCENDANT AERIAL TOWER AND BODY ASSEMBLY MAKE PIERCE FOR NORTH MASSAPEQUA FIRE DISTRICT, NY SEAFORD, NY DWG NO. 41812AD	DRAWN BY ANZ CHECKED BY THS SHEET SIZE D SHEET NO. 1 OF 1
1. AIR INLET WITH DISCONNECT COUPLING RECESSED IN TREADPLATE BOX IN DRIVER SIDE STEPWELL 2. SHORELINE RECEPTACLE WITH KUSSMAUL SUPER AUTO-EJECT LOCATED ON DRIVER SIDE CAB CORNER 3. BATTERY CHARGER LOCATED BEHIND DRIVER'S SEAT 4. BATTERY CHARGER INDICATOR LOCATED ON DRIVER'S SEAT RISER 5. EIGHT ADJUSTABLE FULL WIDTH/FULL DEPTH SHELVES IN COMPARTMENTS PER ORDER 6. FOUR SLIDE-OUT FLOOR MOUNTED TRAYS IN COMPARTMENTS PER ORDER 7. DUAL LIGHT STRIPS LOCATED IN COMPARTMENTS PER ORDER 8. FOUR TILT/SLIDE-OUT TRAYS LOCATED IN COMPARTMENTS PER ORDER 9. ONE ALUMINUM SLIDE-OUT TOOLBOARD LOCATED IN COMPARTMENT PER ORDER 10. TWO FLOOR EXTENSIONS LOCATED IN COMPARTMENTS PER ORDER 11. ELEVEN RECEPTACLES LOCATED IN COMPARTMENTS PER ORDER 12. 2"-1" LIFE COMBO BRACKETS AT AERIAL BASKET 13. NON-RAISED AERIAL PEDESTAL 14. DC POWER TO AERIAL TIP 15. TECNIO RUNG LIGHTING ON AERIAL LADDER 16. TWO WHELEN PSL1B L.E.D. LIGHTS UNDER BASKET CORNER STEPS 17. HARRISON TOW M1010.0 HYDRAULIC GENERATOR LOCATED IN B1 COMPARTMENT 18. 2-WAY INTERCOM SYSTEM BETWEEN AERIAL TIP AND TURNABLE					REV 06FEB24 ANZ THS REV 10JAN24 ANZ THS	